




01 Mackworth Community Centre, Mackworth
Proposed Side Elevation (East) 1:50

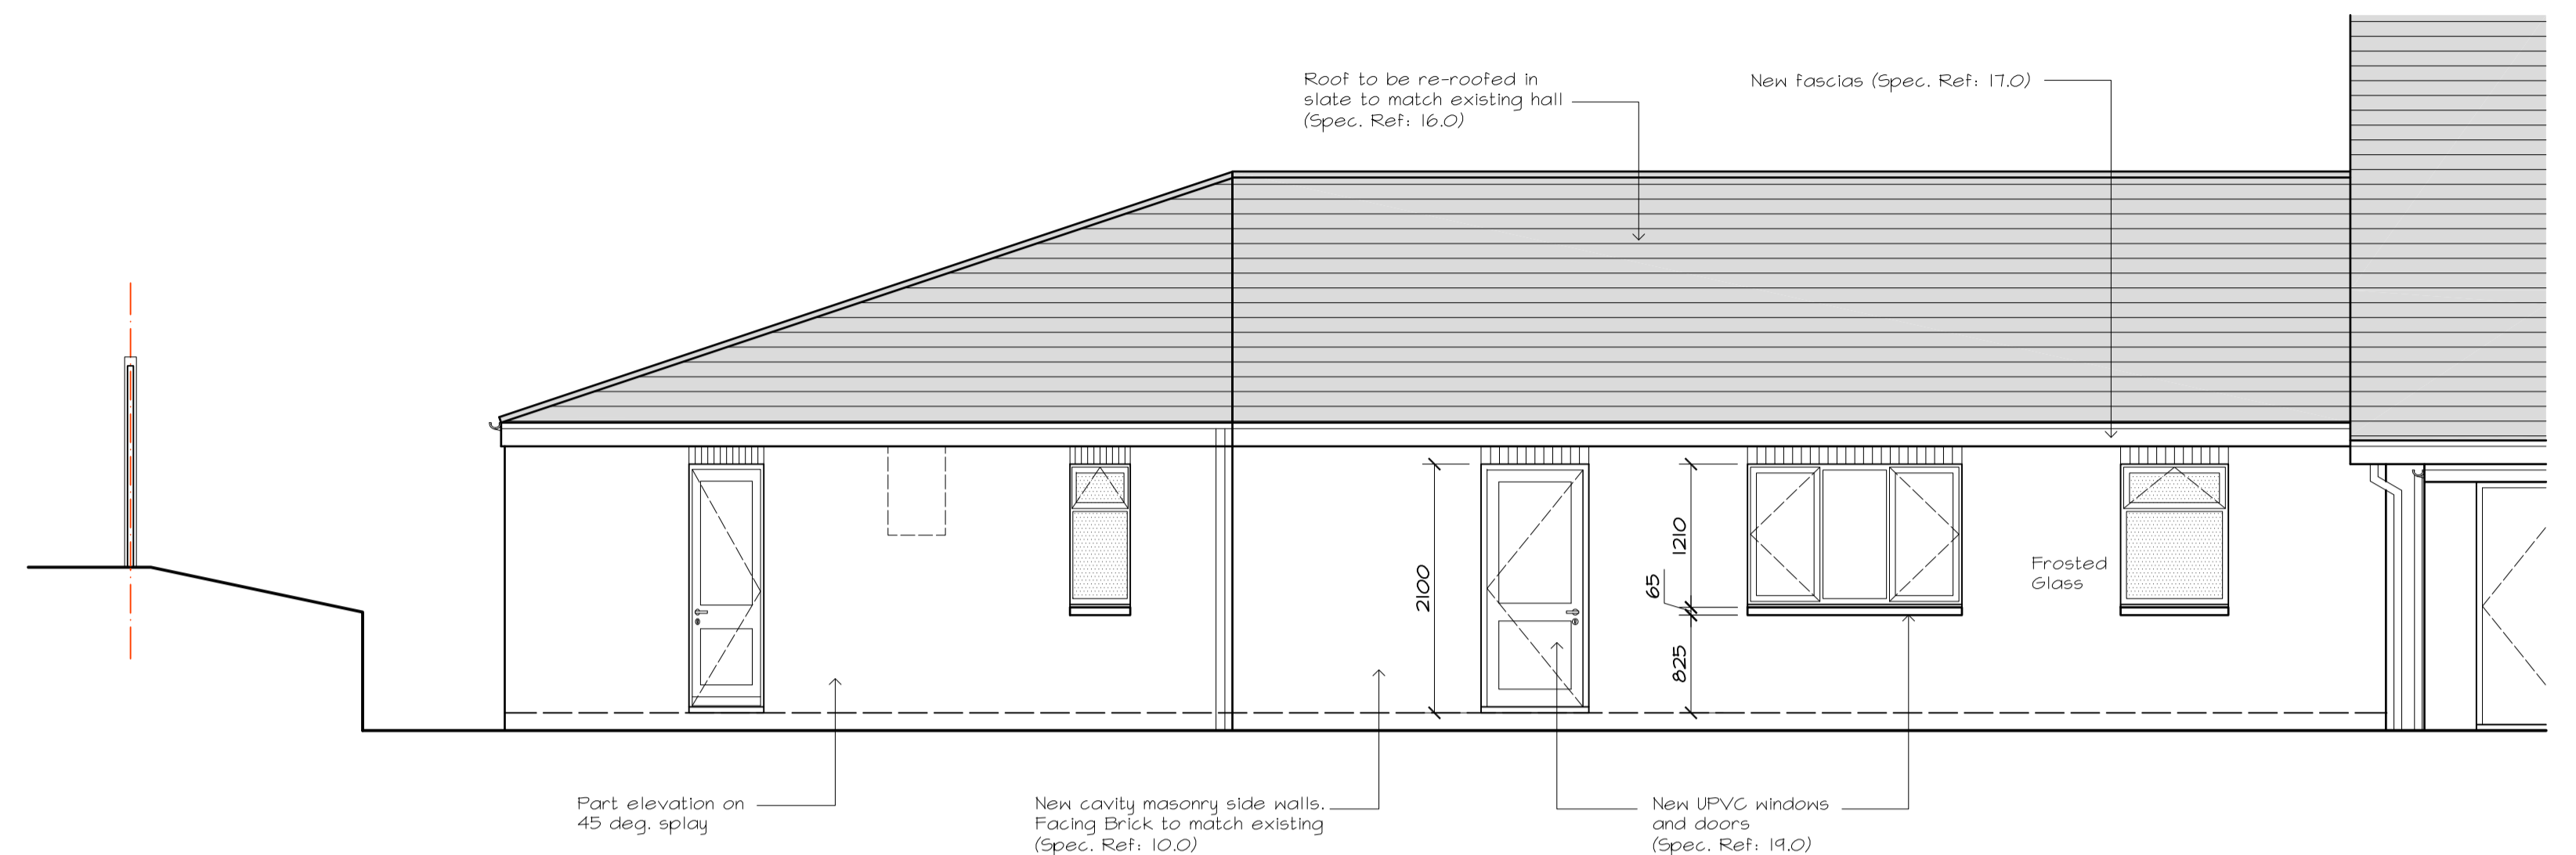

02 Mackworth Community Centre, Mackworth
Proposed Front Elevation (North East) 1:50

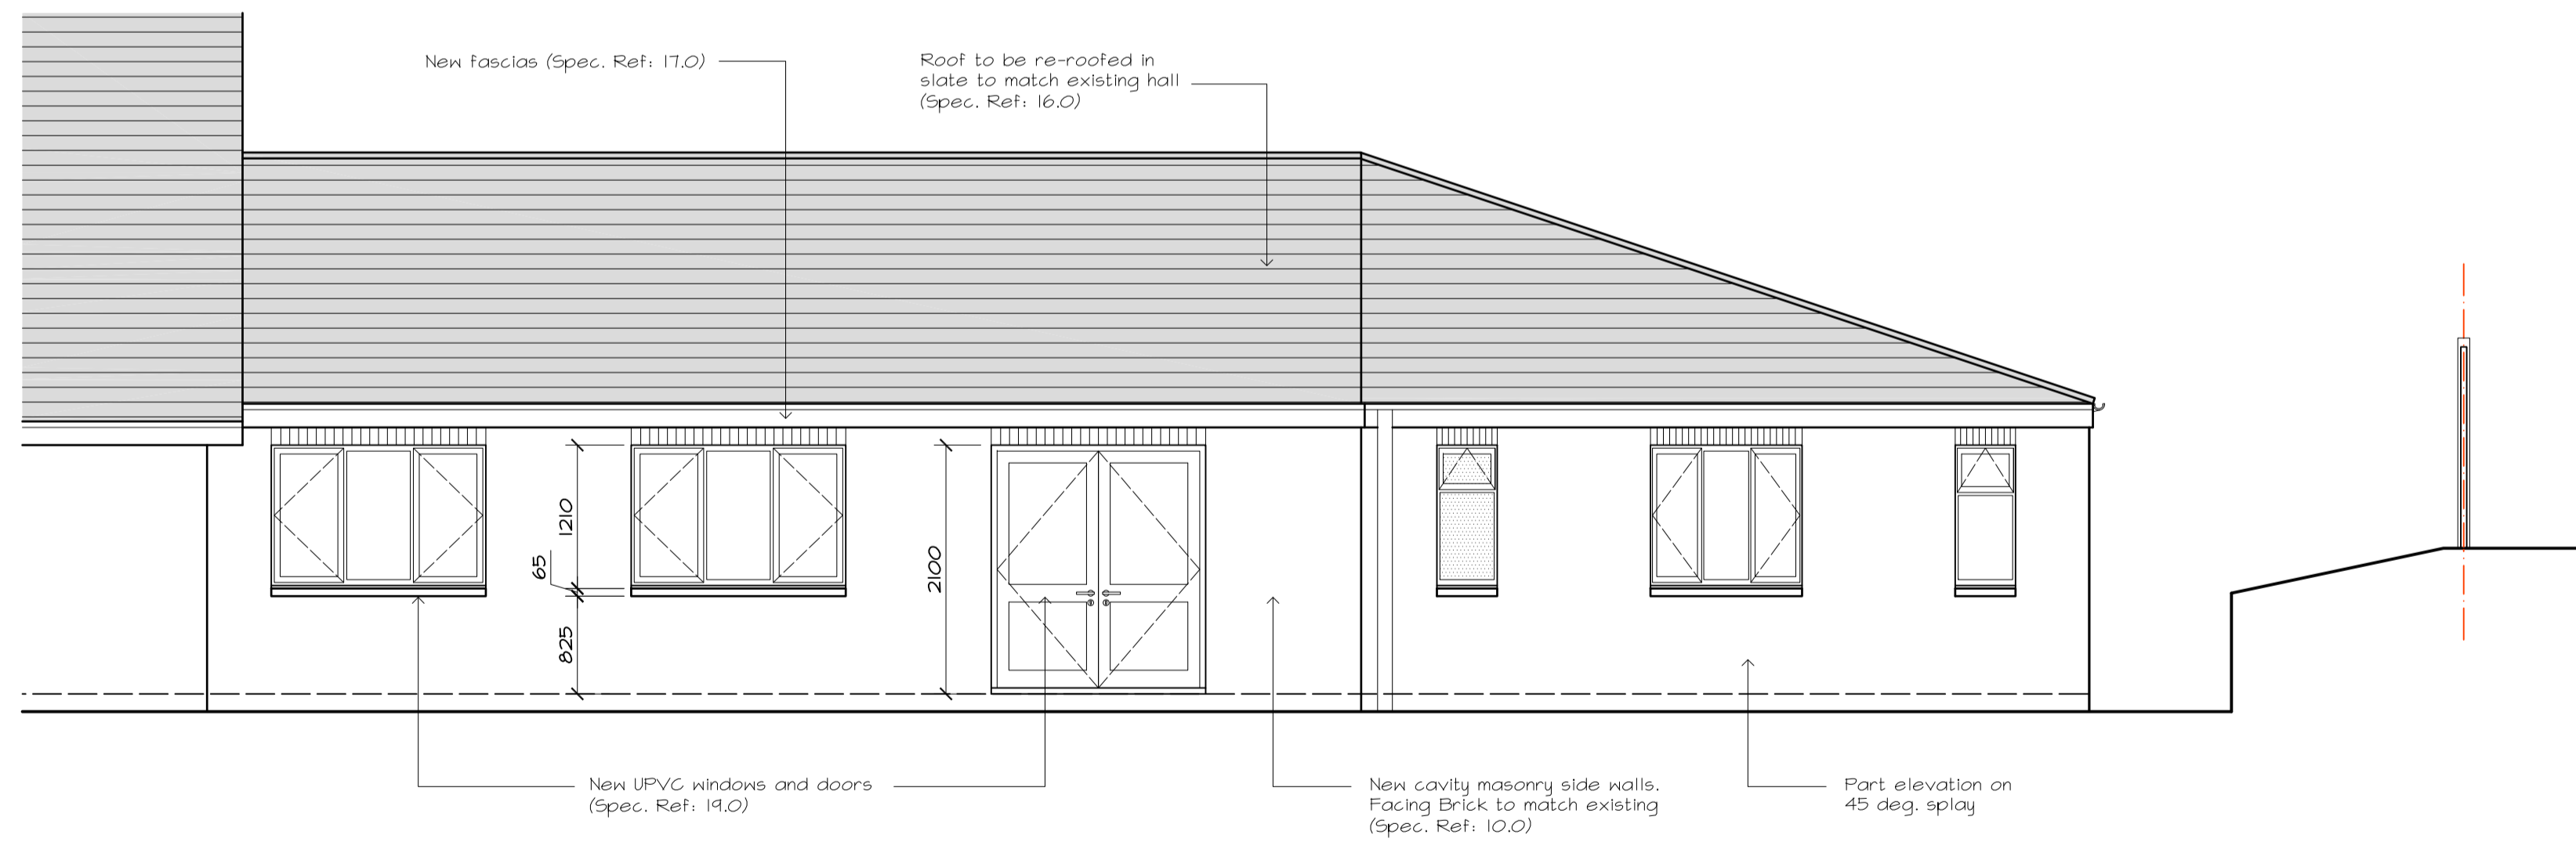


03 Mackworth Community Centre, Mackworth
Proposed Rear Elevation (South West) 1:50

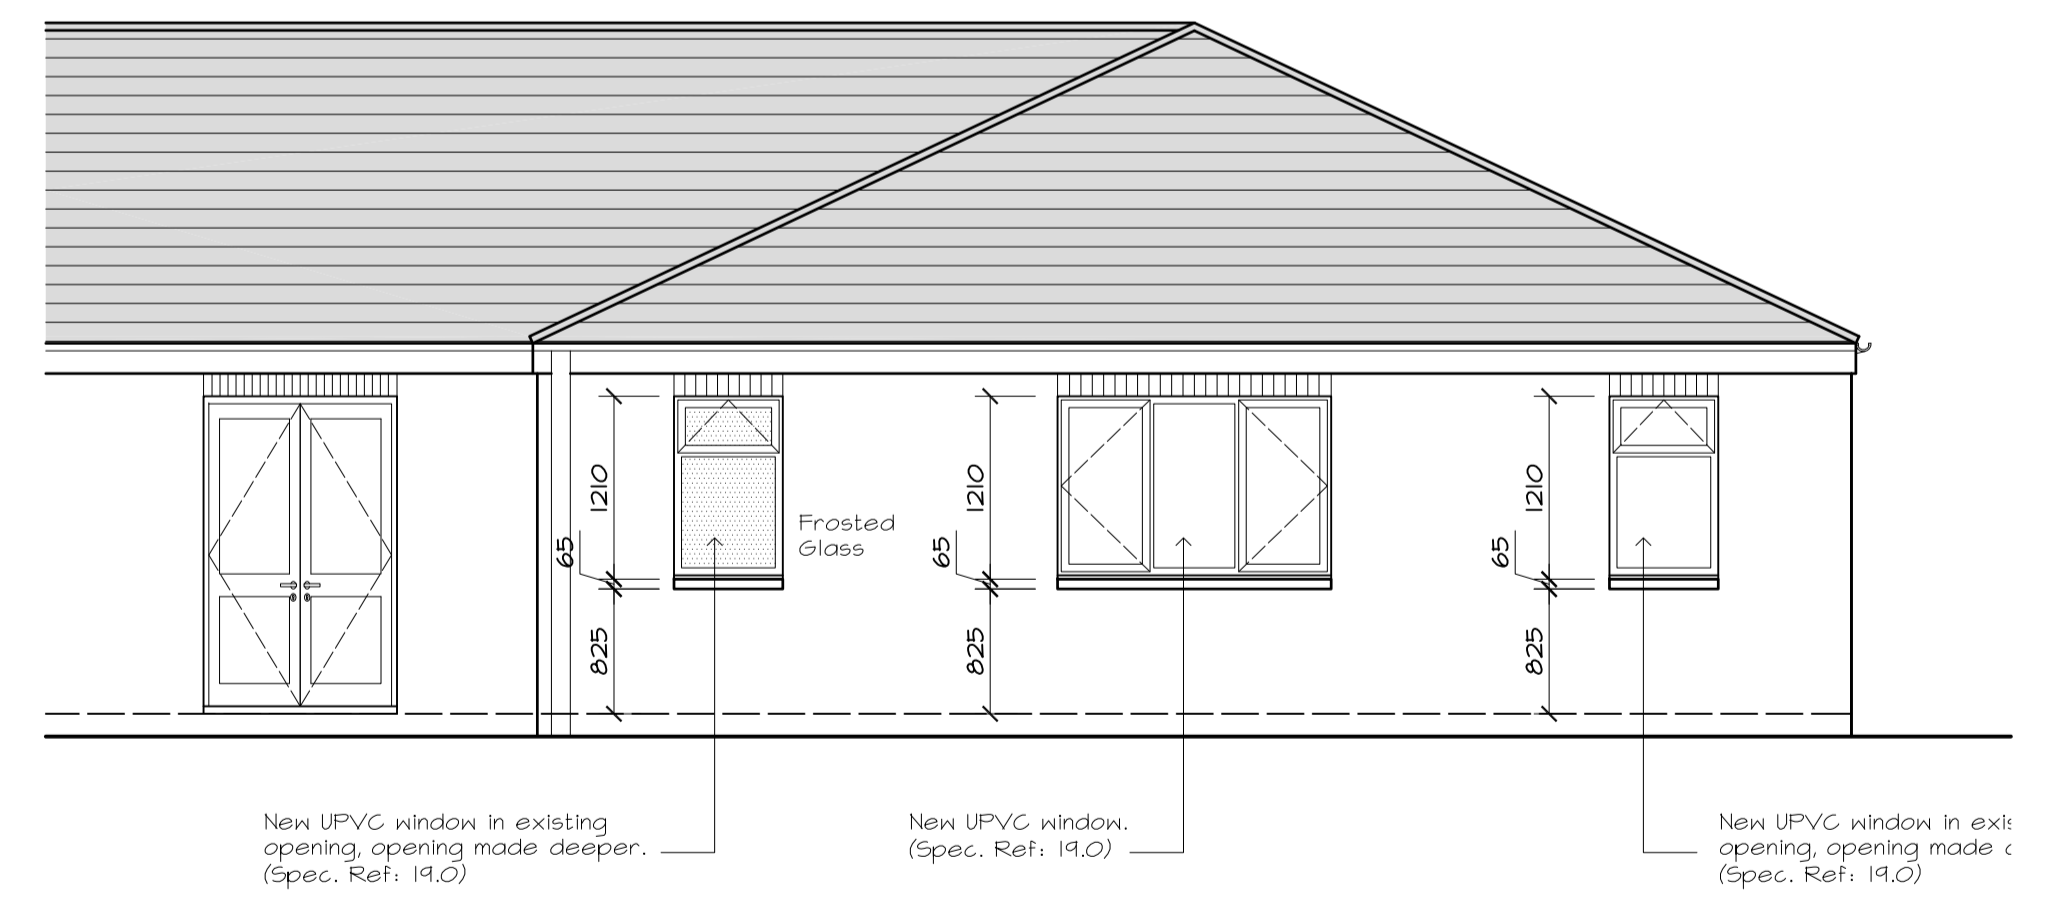

04 Mackworth Community Centre, Mackworth
Proposed Side Elevation (South) 1:50

NOTES

COPYRIGHT ©
This drawing is copyright and issued to you in confidence. It must not be copied, used or disclosed, in whole or in part, to third parties without our written permission. It remains the property of JUSTIN SMITH ARCHITECT LIMITED and must be returned on request. ©
NOTE: All dimensions are in millimetres unless stated otherwise. If in doubt ask. Do not scale from this drawing.
DRAWING INFORMATION
This CAD drawing is plotted from file: A10-009A2.1207
This CAD drawing contains the Xref's: A10-009A2.2ndrev

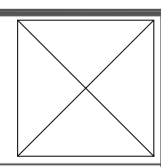

REVISIONS

CLIENT Paul Pegg		STATUS Production Info	
PROJECT Refurbishment at; Mackworth Community Centre, Mackworth			
DRAWING Proposed Elevations (Sheet 2 of 2)			
PROJECT NO. A10-009	DWG. NO. 207	REV.	DATE July 2010
SCALE 1:50		DWG. SIZE A1	DRAWN SCG

Justin Smith Architect Limited
Ffilar Gate Studios,
Ford Street, Derby, DE1 1EE
T: 01332 258350
E: mail@justin-smith-architects.co.uk
W: www.justin-smith-architects.co.uk

JUSTIN SMITH
ARCHITECTS