




AA
006 Mackworth Community Centre, Mackworth
Existing Front Elevation (North East) 1:100



BB
006 Mackworth Community Centre, Mackworth
Existing Rear Elevation (South West) 1:100



CC
006 Mackworth Community Centre, Mackworth
Existing Side Elevation (South East) 1:100

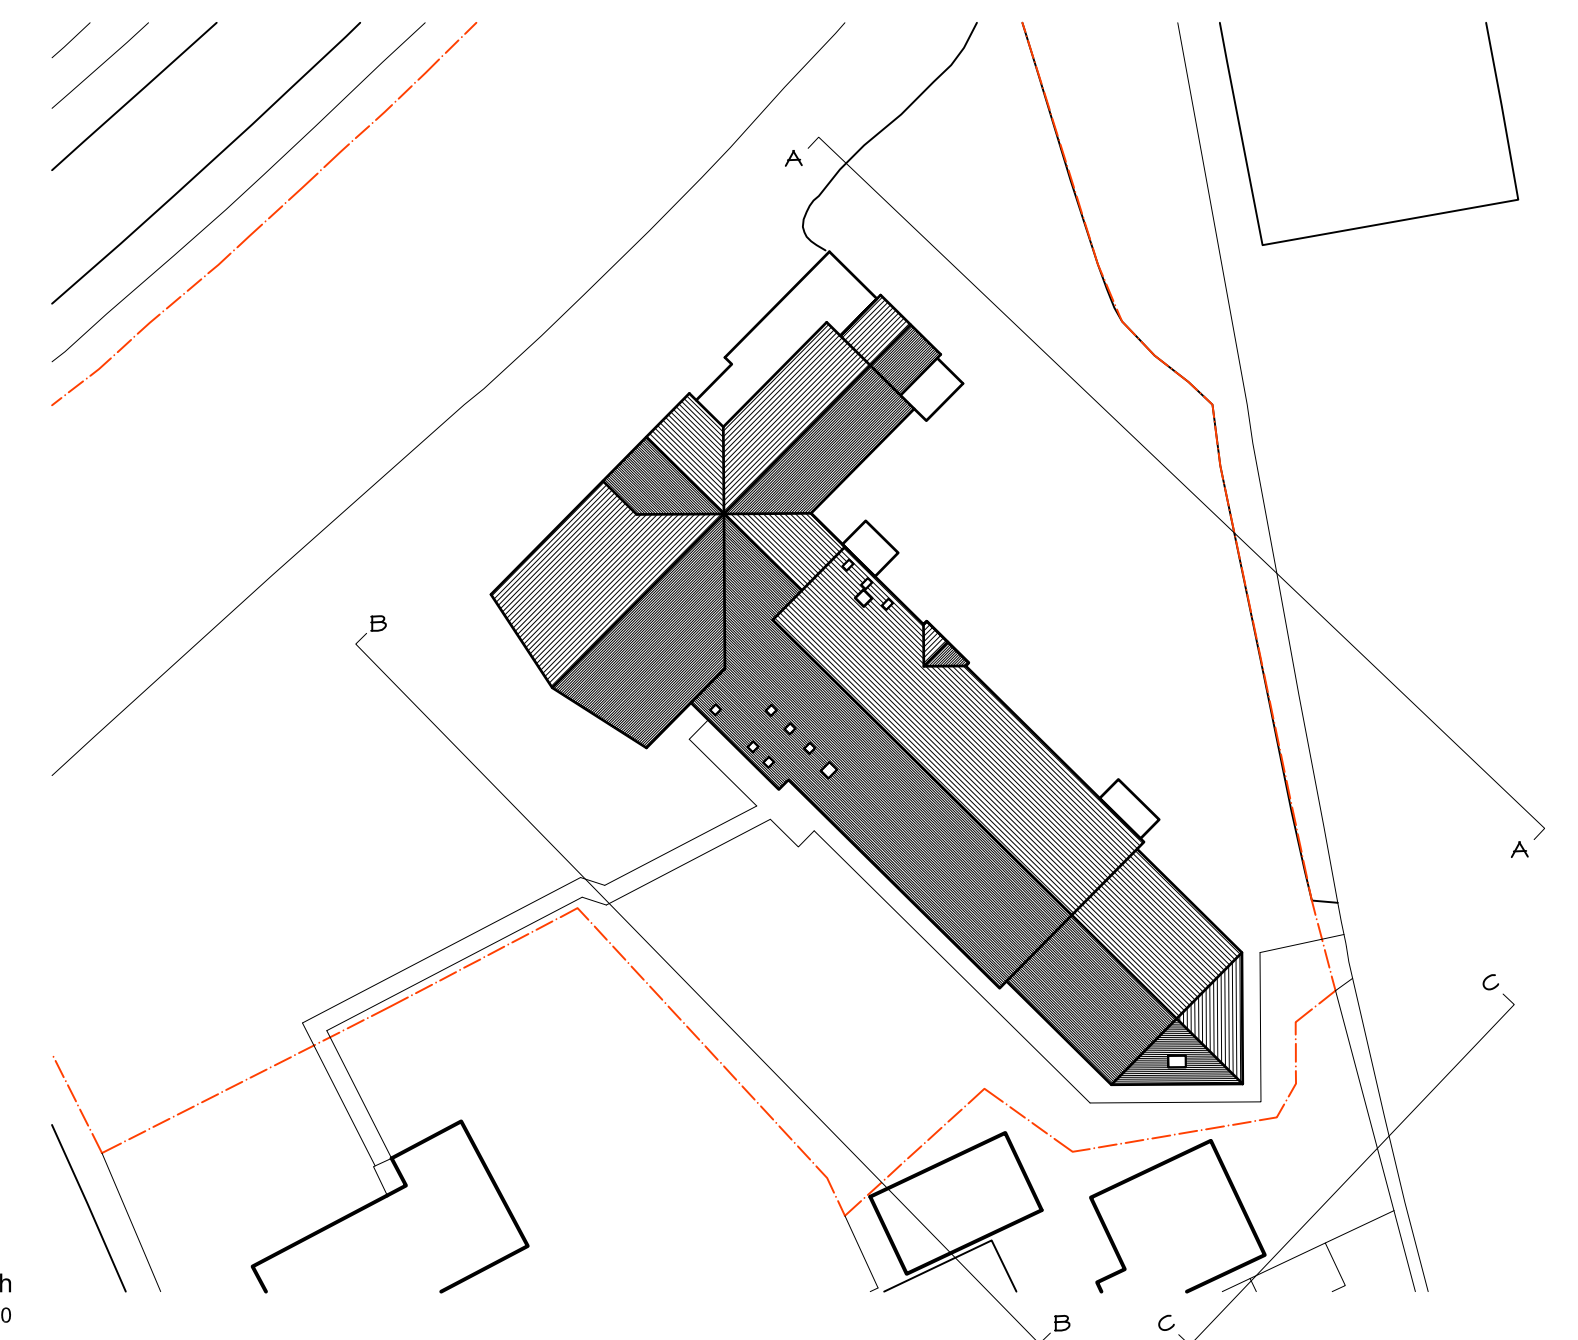

DD
006 Mackworth Community Centre, Mackworth
Elevation Legend 1:100

NOTES

COPYRIGHT ©

This drawing is copyright and issued to you in confidence. It must not be copied, used or disclosed in whole or in part to third parties without our written permission. It remains the property of JUSTIN SMITH ARCHITECT LIMITED and must be returned on request. ©
NOTE: All dimensions are in millimetres unless stated otherwise. If in doubt ask. Do not scale from this drawing.
DRAWING INFORMATION
This CAD drawing is plotted from file: A10-009A2.1006
This CAD drawing contains the Xref's: A10-009A2.2/E_xlev

REVISIONS

NO.	DESCRIPTION

PROJECT NO.	DWG. NO.	REV.	STATUS
A10-009	006		For Info.
DATE	SCALE	DWG. SIZE	DRAWN
April 2010	1:100	A1	SCG

CLIENT
Paul Pegg
PROJECT
Refurbishment at: Mackworth Community Centre, Mackworth
DRAWING
Existing Elevation
Justin Smith Architect Limited
Friar Gate Studios,
Ford Street, Derby, DE1 1EE
T: 01332 258350
E: mail@justin-smith-architects.co.uk
W: www.justin-smith-architects.co.uk

JUSTIN SMITH
ARCHITECTS