


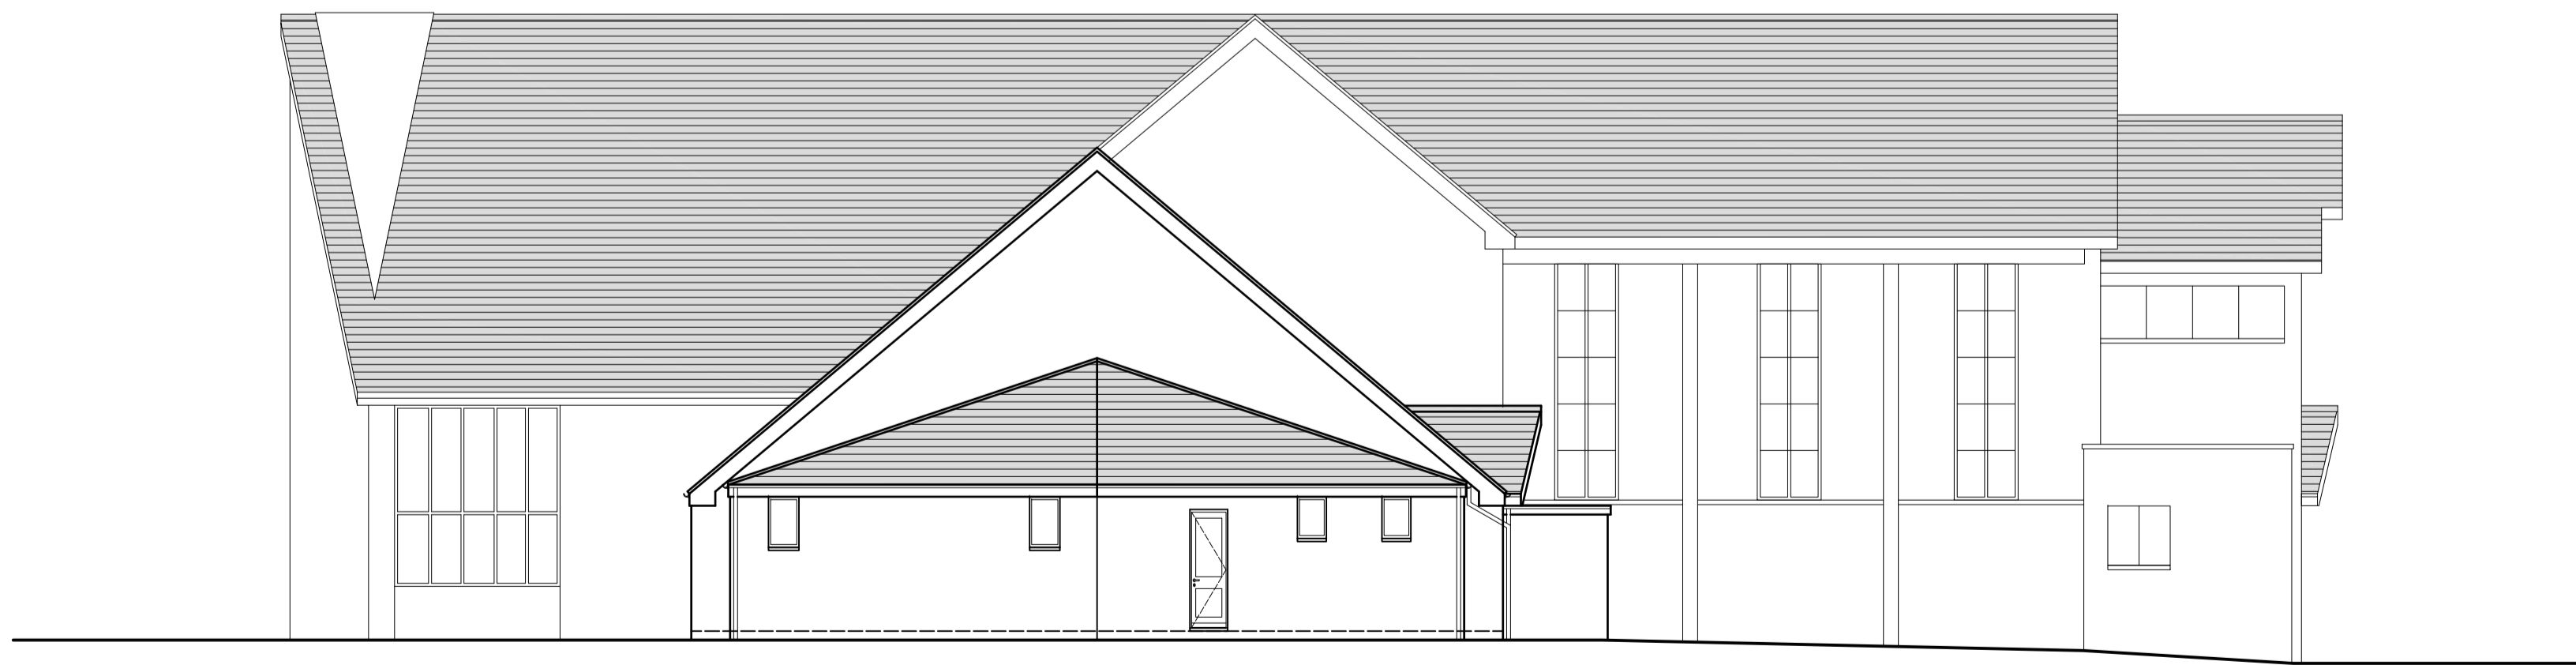


AA
006 Mackworth Community Centre, Mackworth
Existing Front Elevation (North East) 1:100



BB
006 Mackworth Community Centre, Mackworth
Existing Rear Elevation (South West) 1:100



CC
006 Mackworth Community Centre, Mackworth
Existing Side Elevation (South East) 1:100

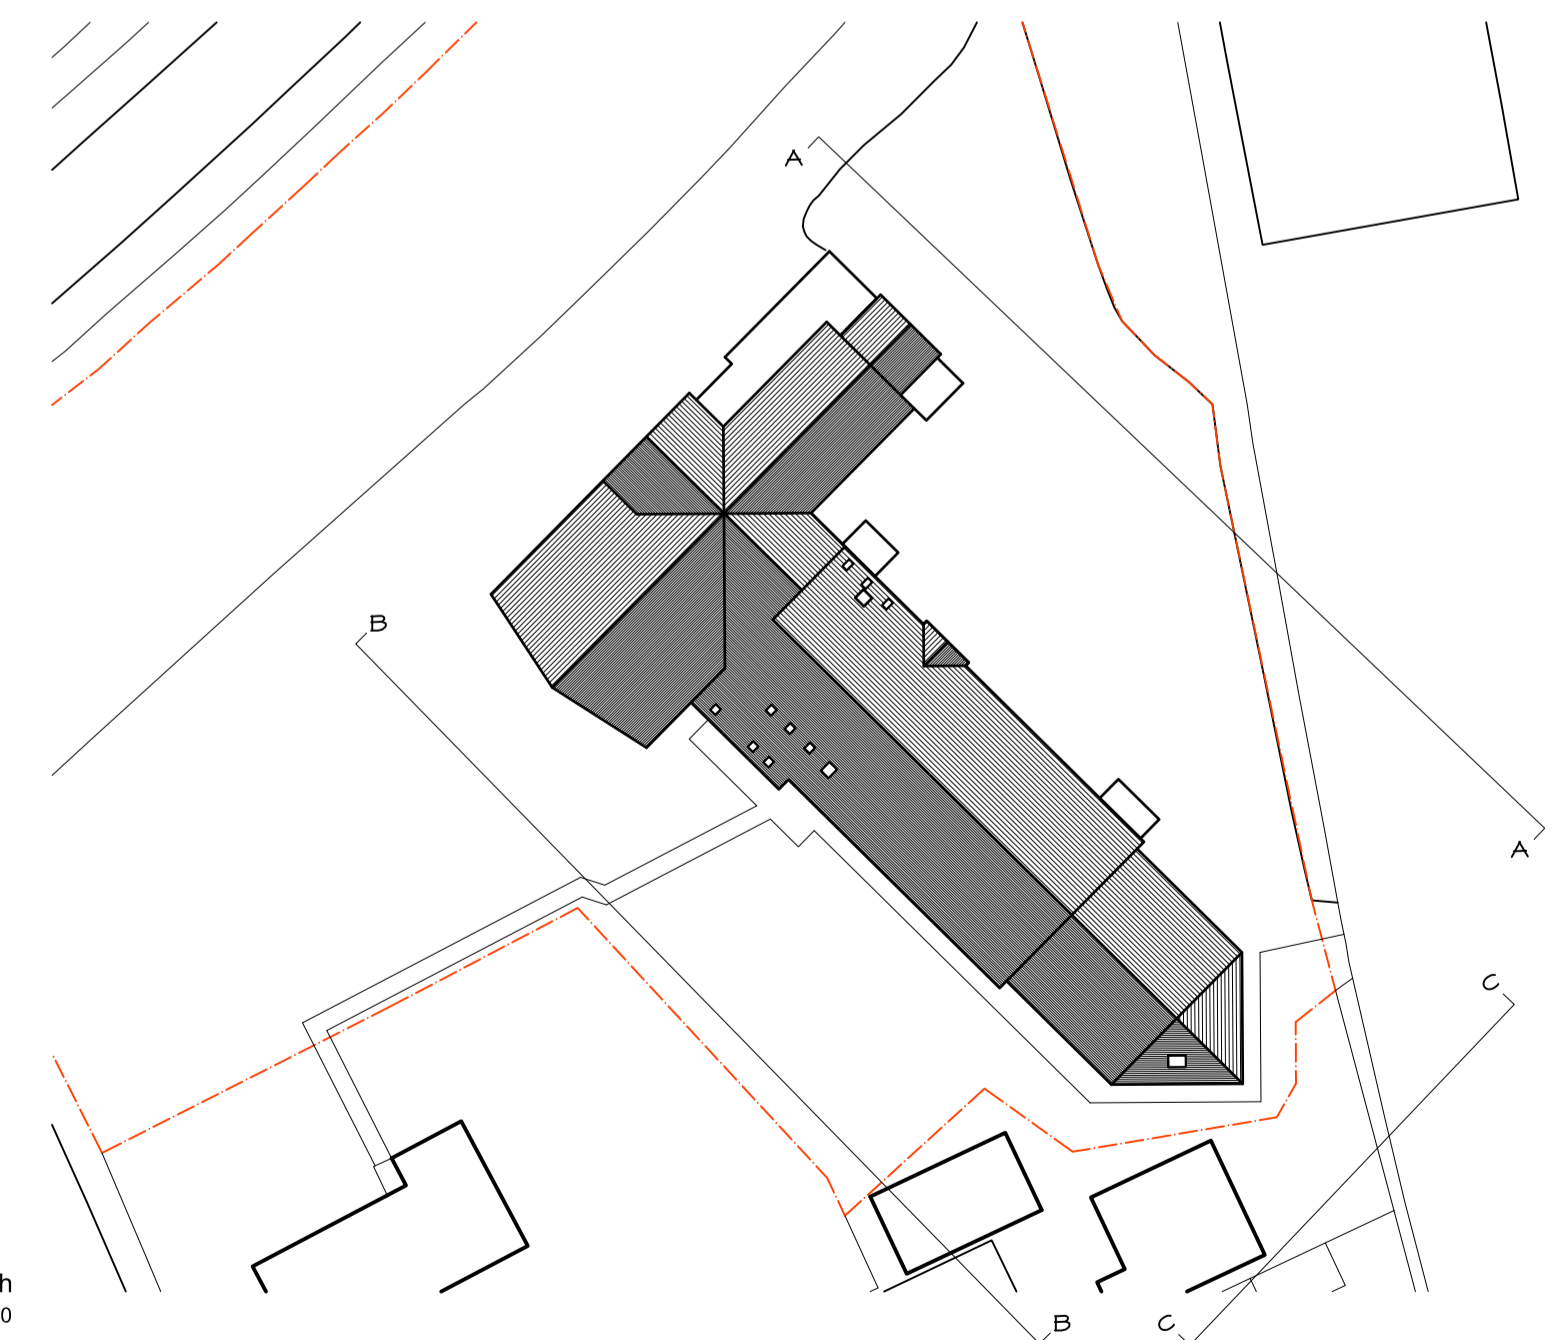

DD
006 Mackworth Community Centre, Mackworth
Elevation Legend 1:100

NOTES

This drawing is copyright and issued to you in confidence. It must not be copied, used or disclosed, in whole or in part, to third parties without our written permission. It remains the property of JUSTIN SMITH ARCHITECT LIMITED and must be returned on request. ©


NOTE: All dimensions are in millimetres unless stated otherwise. If in doubt ask. Do not scale from this drawing.

DRAWING INFORMATION
This CAD drawing is plotted from file: A10-009A2.1006
This CAD drawing contains the Xref's: A10-009A2.2/E_xlev

COPYRIGHT ©

REVISIONS

NO.	DATE	DESCRIPTION

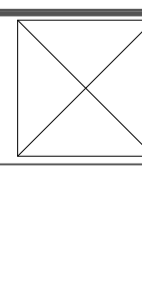

REVISIONS

CLIENT Paul Pegg	PROJECT Refurbishment at: Mackworth Community Centre, Mackworth	STATUS For Info.
PROJECT NO. A10-009	DWG. NO. 006	SCALE 1:100
DATE April 2010	DWG. SIZE A1	DRAWN SCG

Justin Smith Architect Limited
Friar Gate Studios,
Ford Street, Derby, DE1 1EE
T: 01332 258350
E: mail@justin-smith-architects.co.uk
W: www.justin-smith-architects.co.uk

JUSTIN SMITH
ARCHITECTS