




01 Mackworth Community Centre, Mackworth
Proposed Side Elevation (East) 1:50

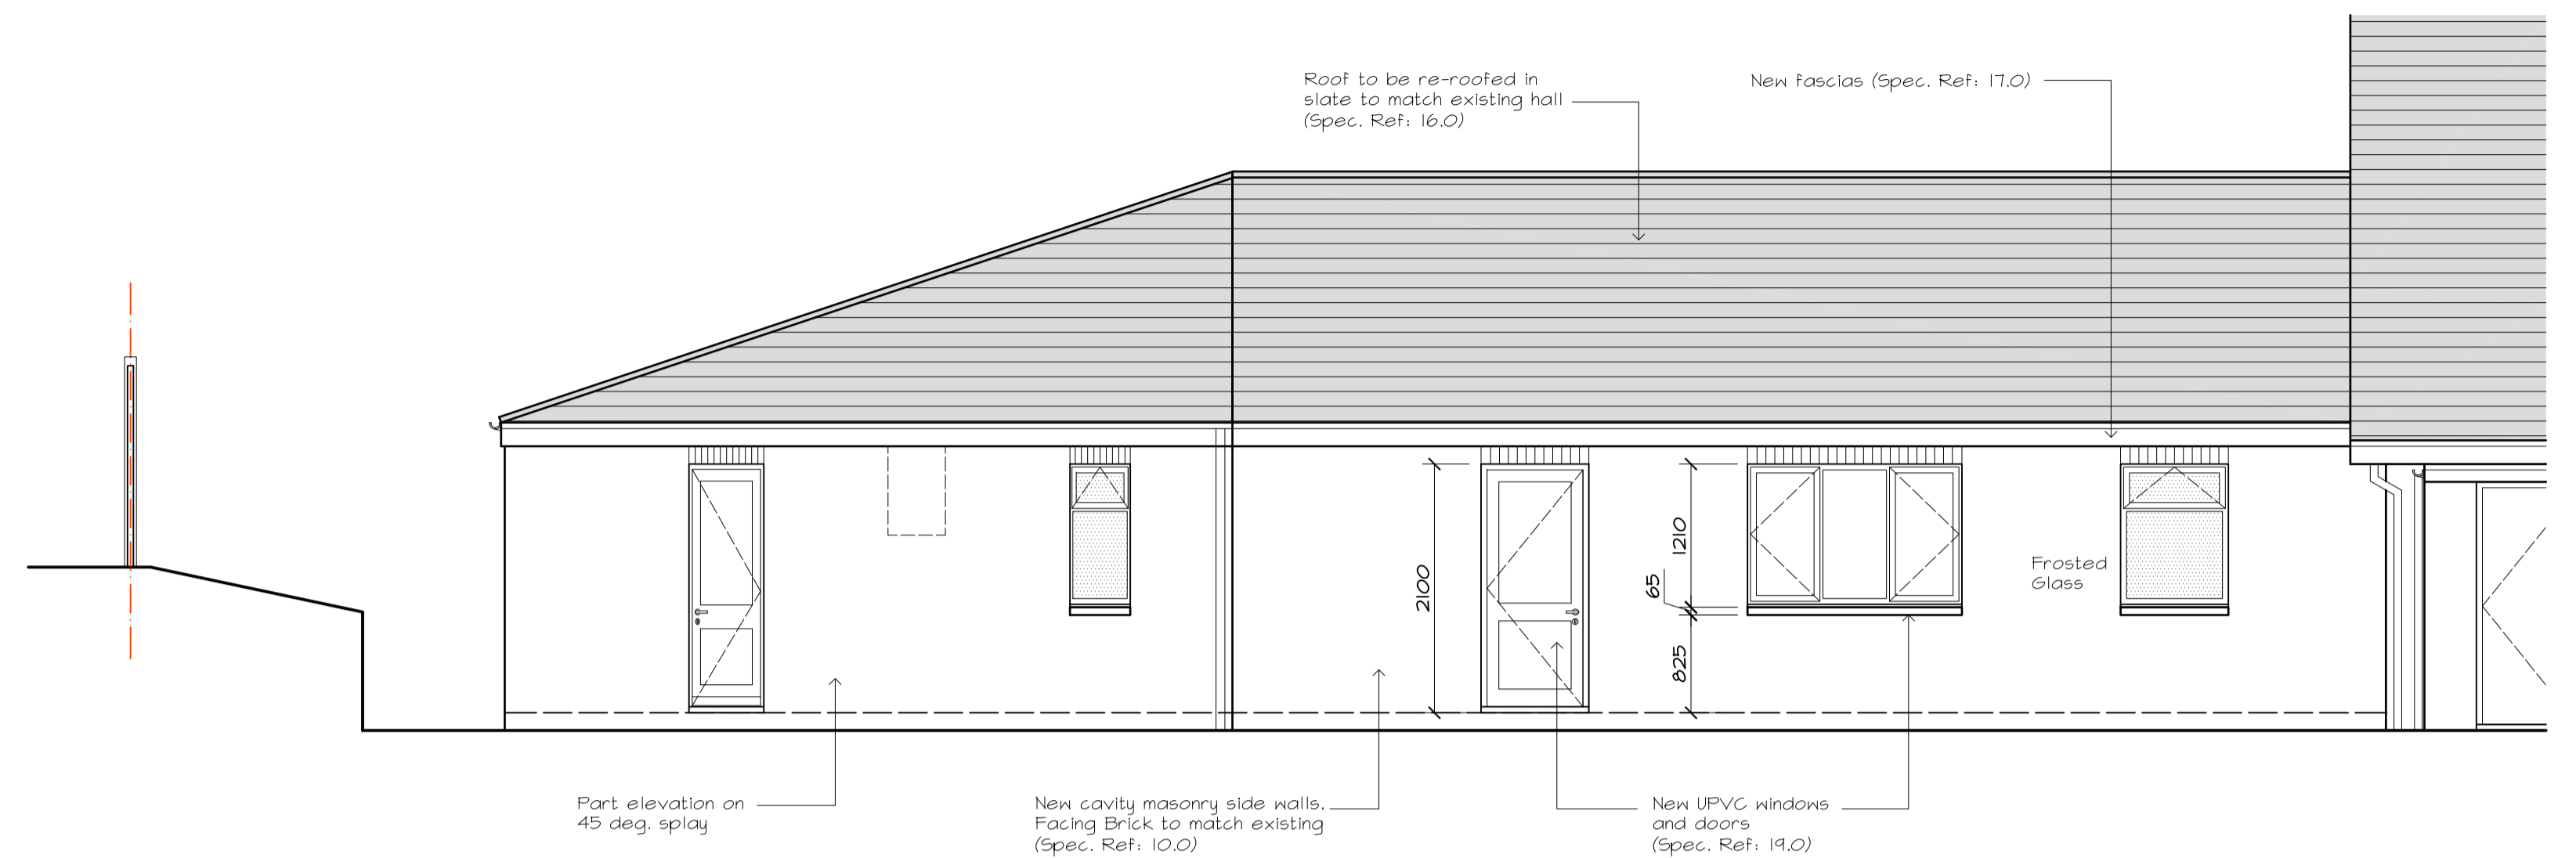

02 Mackworth Community Centre, Mackworth
Proposed Front Elevation (North East) 1:50

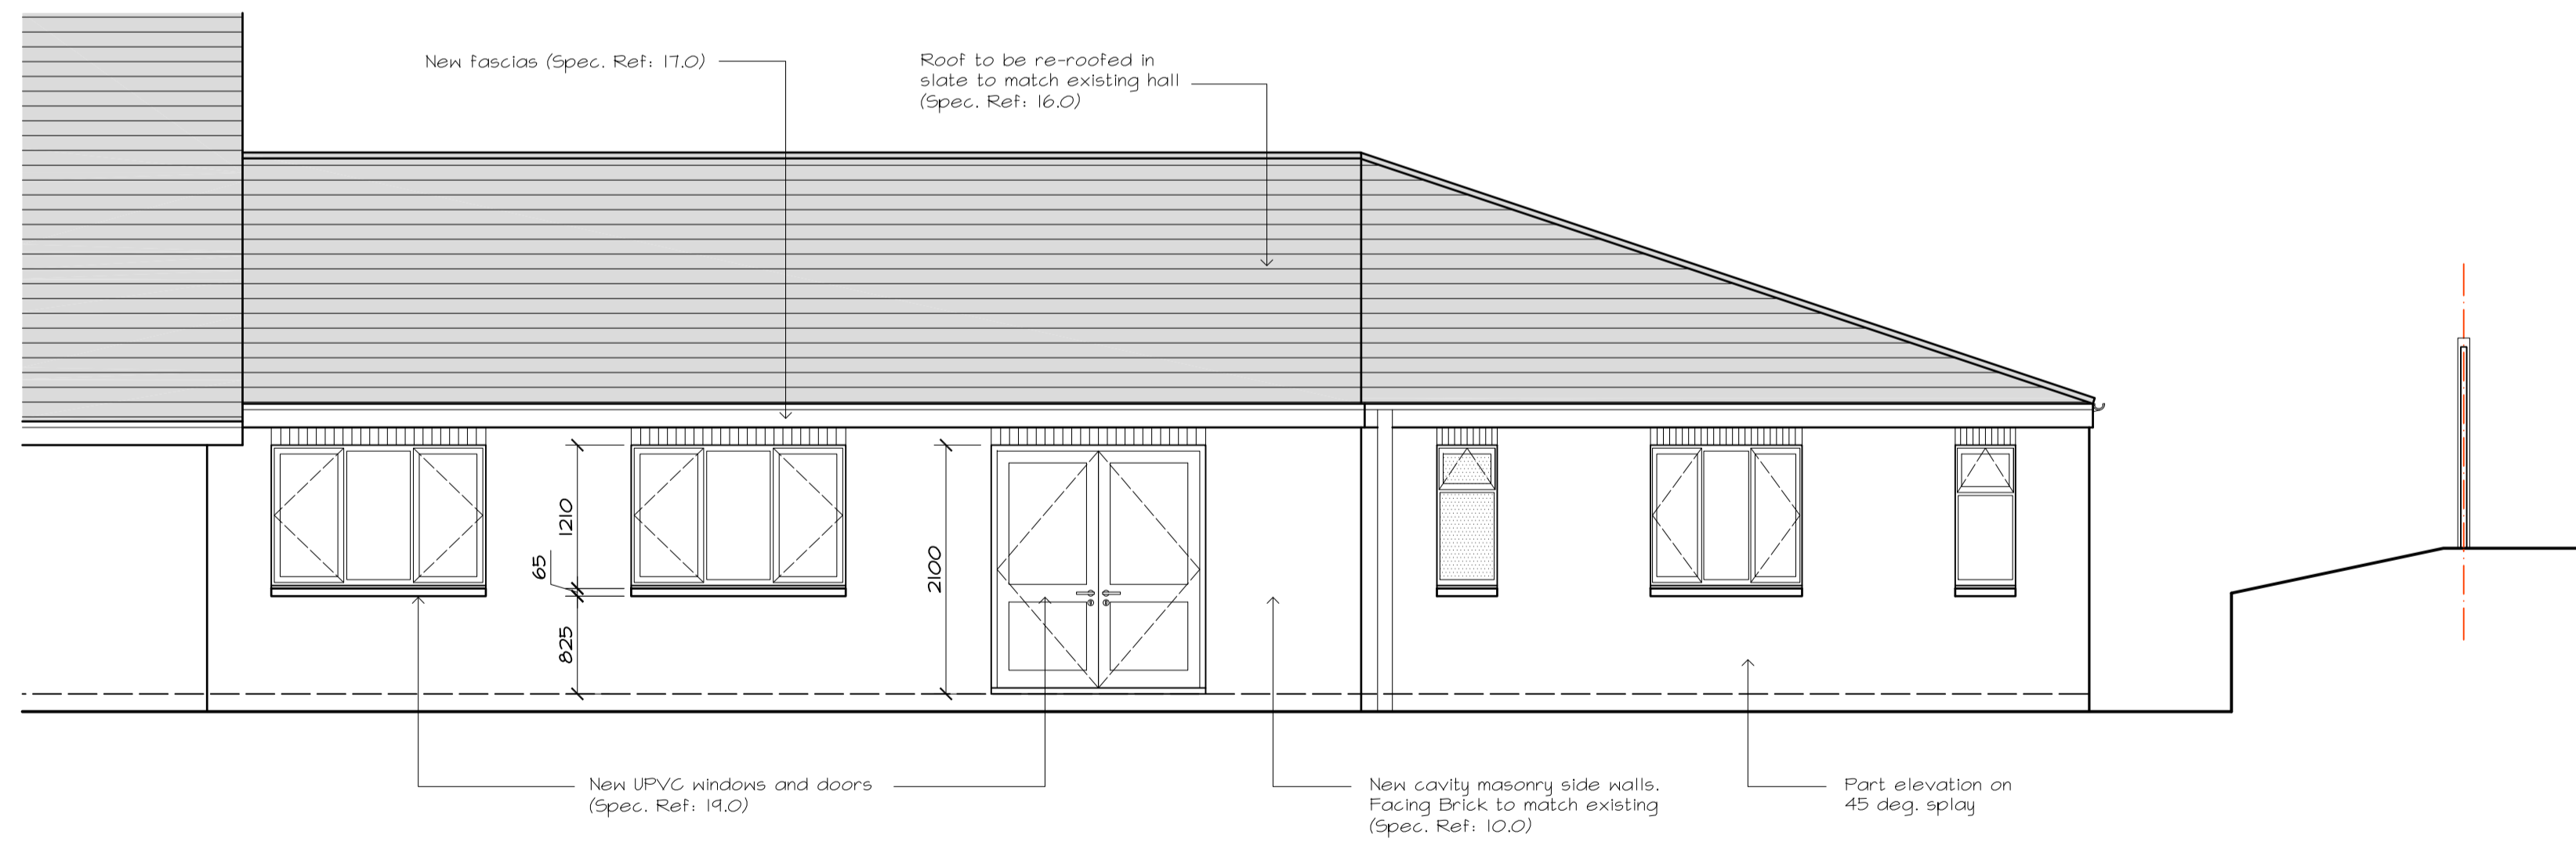

03 Mackworth Community Centre, Mackworth
Proposed Rear Elevation (South West) 1:50

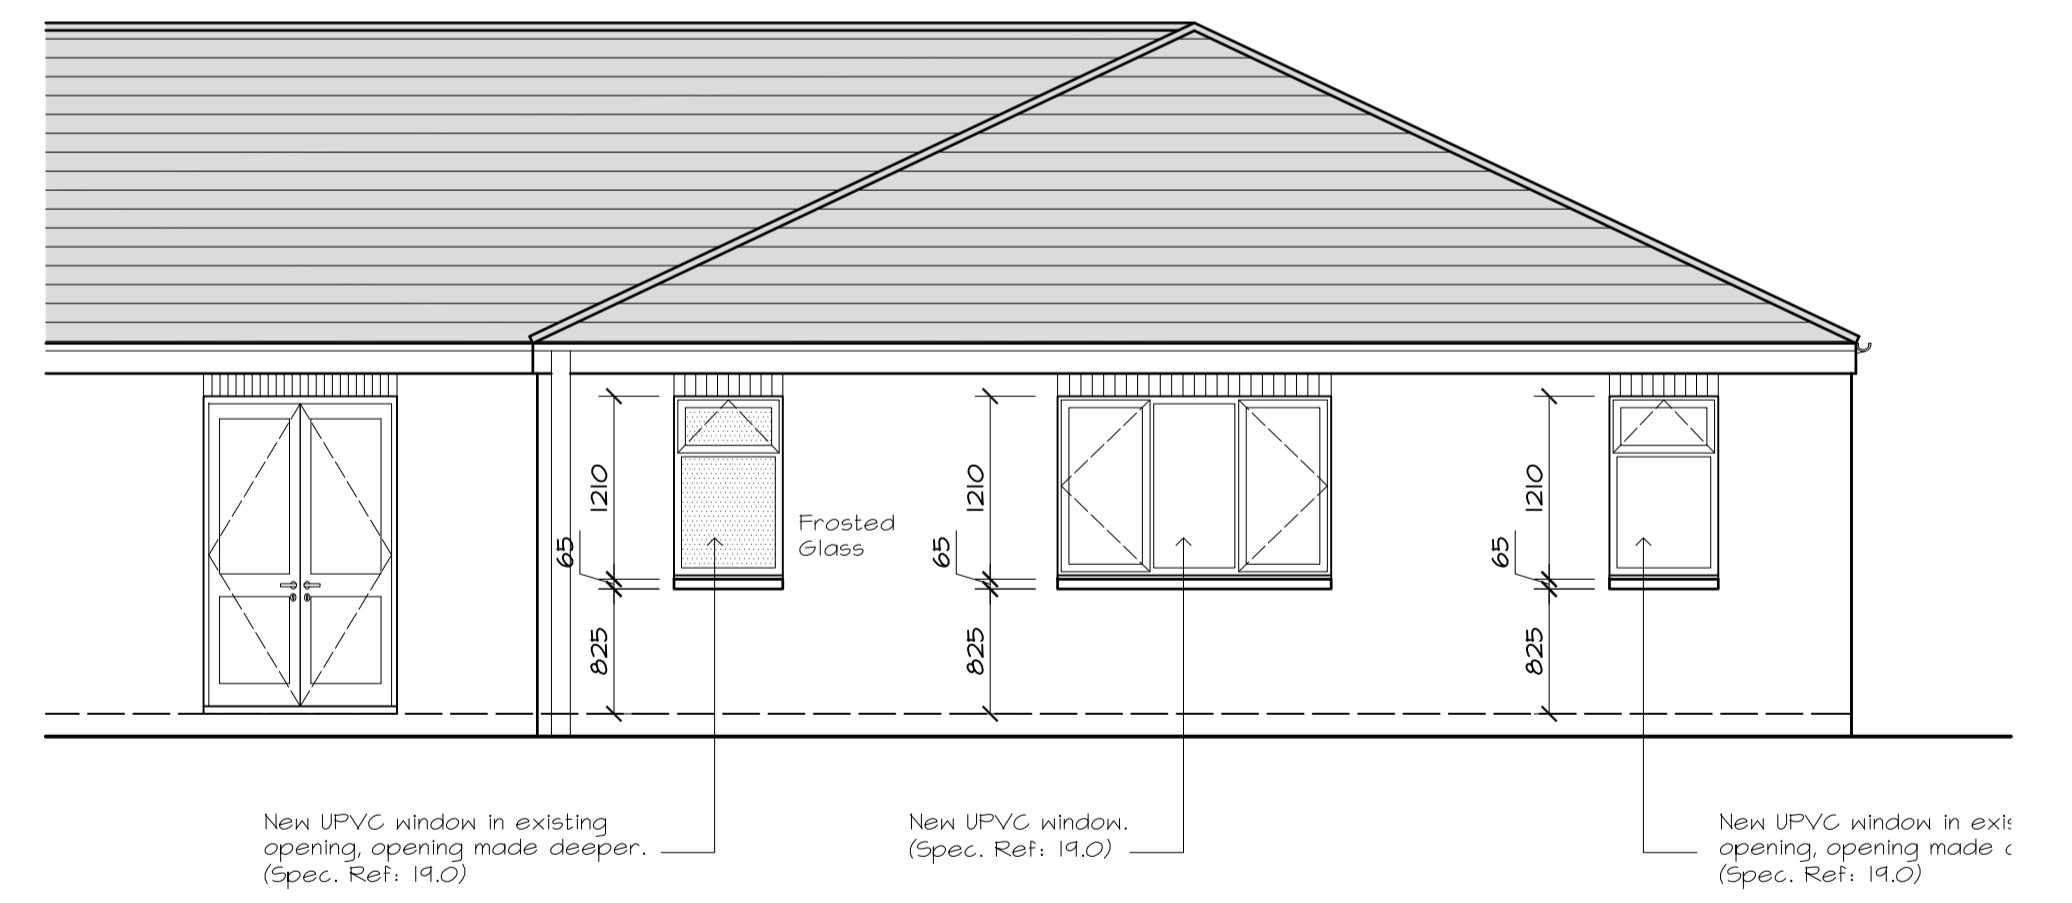

04 Mackworth Community Centre, Mackworth
Proposed Side Elevation (South) 1:50

NOTES

1. This drawing is copyright and issued to you in confidence. It must not be copied, used or disclosed, in whole or in part, to third parties without our written permission. It remains the property of JUSTIN SMITH ARCHITECT LIMITED and must be returned on request. ©

NOTE: All dimensions are in millimetres unless stated otherwise. If in doubt ask. Do not scale from this drawing.

DRAWING INFORMATION
This CAD drawing is plotted from file: A10-009A2.1207
This CAD drawing contains the Xref's: A10-009A2.2ndrev

COPYRIGHT ©

REVISIONS

PROJECT NO.	DWG. NO.	REV.	STATUS
A10-009	207		Production Info
DATE	SCALE	DWG. SIZE	DRAWN
July 2010	1:50	A1	SCG

CLIENT
Paul Pegg

PROJECT
Refurbishment at; Mackworth Community Centre, Mackworth

DRAWING
Proposed Elevations (Sheet 2 of 2)

Justin Smith Architect Limited
Ffilar Gate Studios,
Ford Street, Derby, DE1 1EE

T: 01332 258350
E: mail@justin-smith-architects.co.uk
W: www.justin-smith-architects.co.uk

JUSTIN SMITH ARCHITECTS