




01 Mackworth Community Centre, Mackworth  
Building Section A-A 1:50

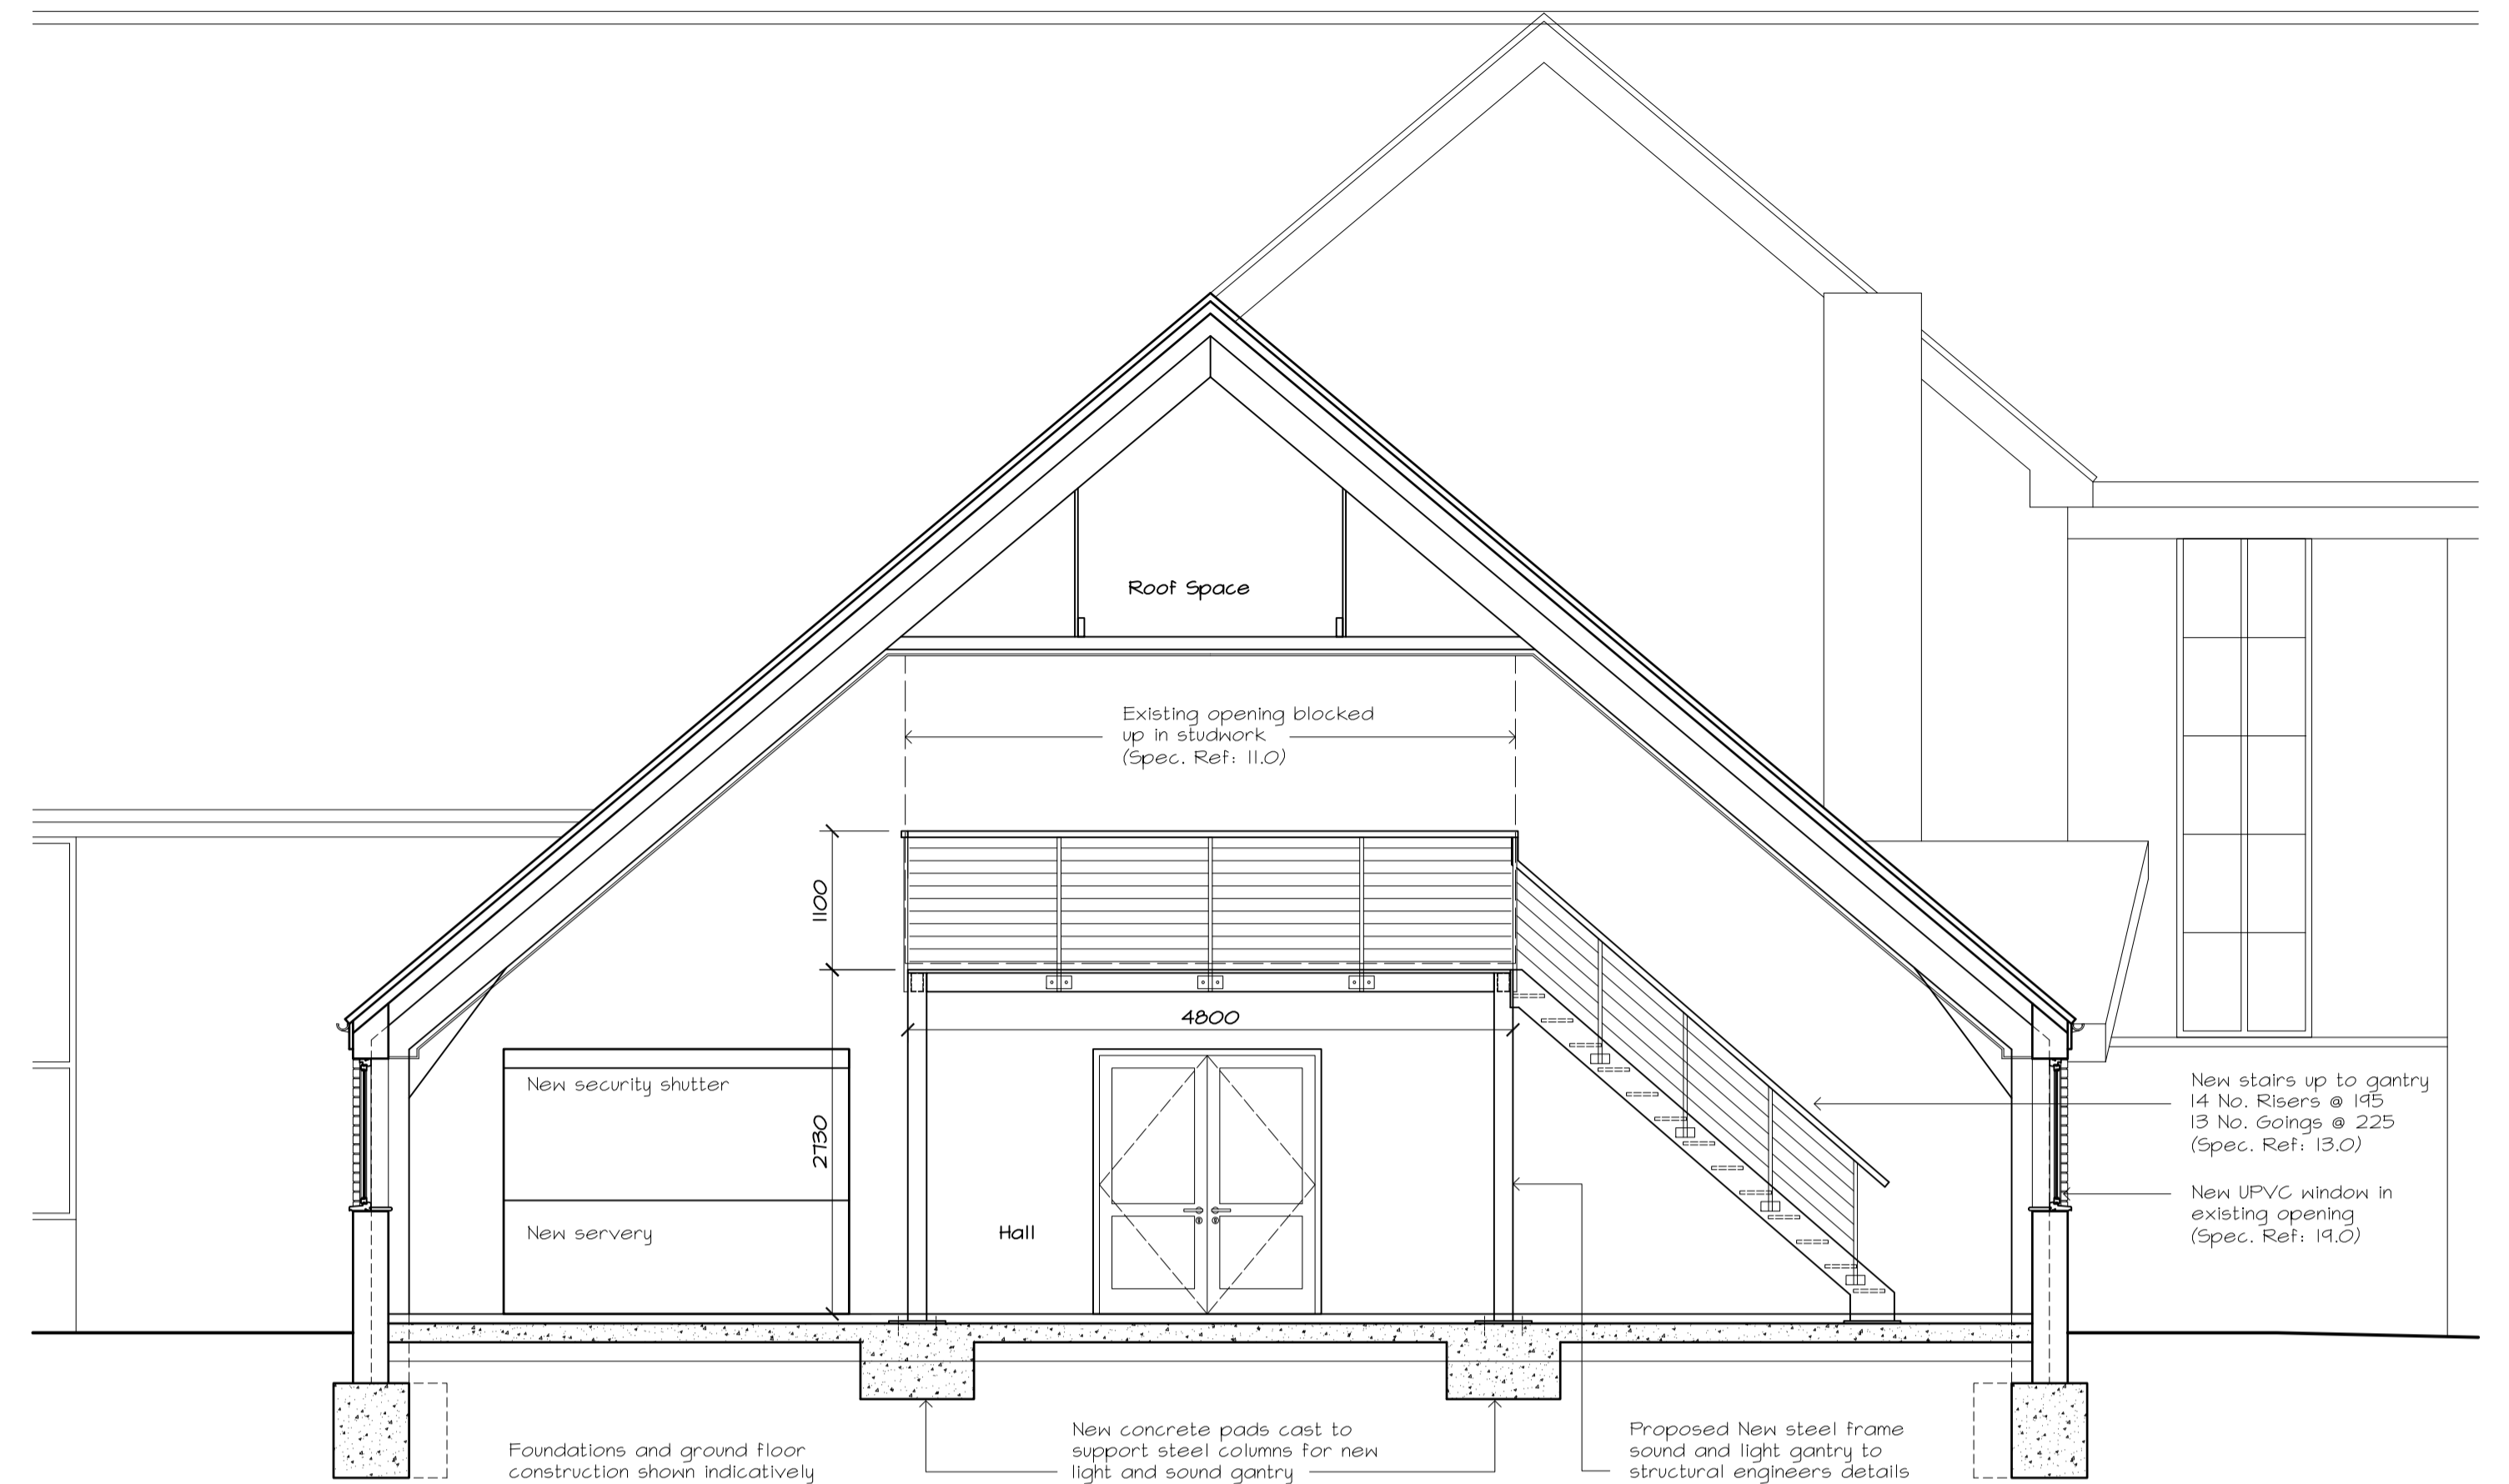

02 Mackworth Community Centre, Mackworth  
Building Section B-B 1:50

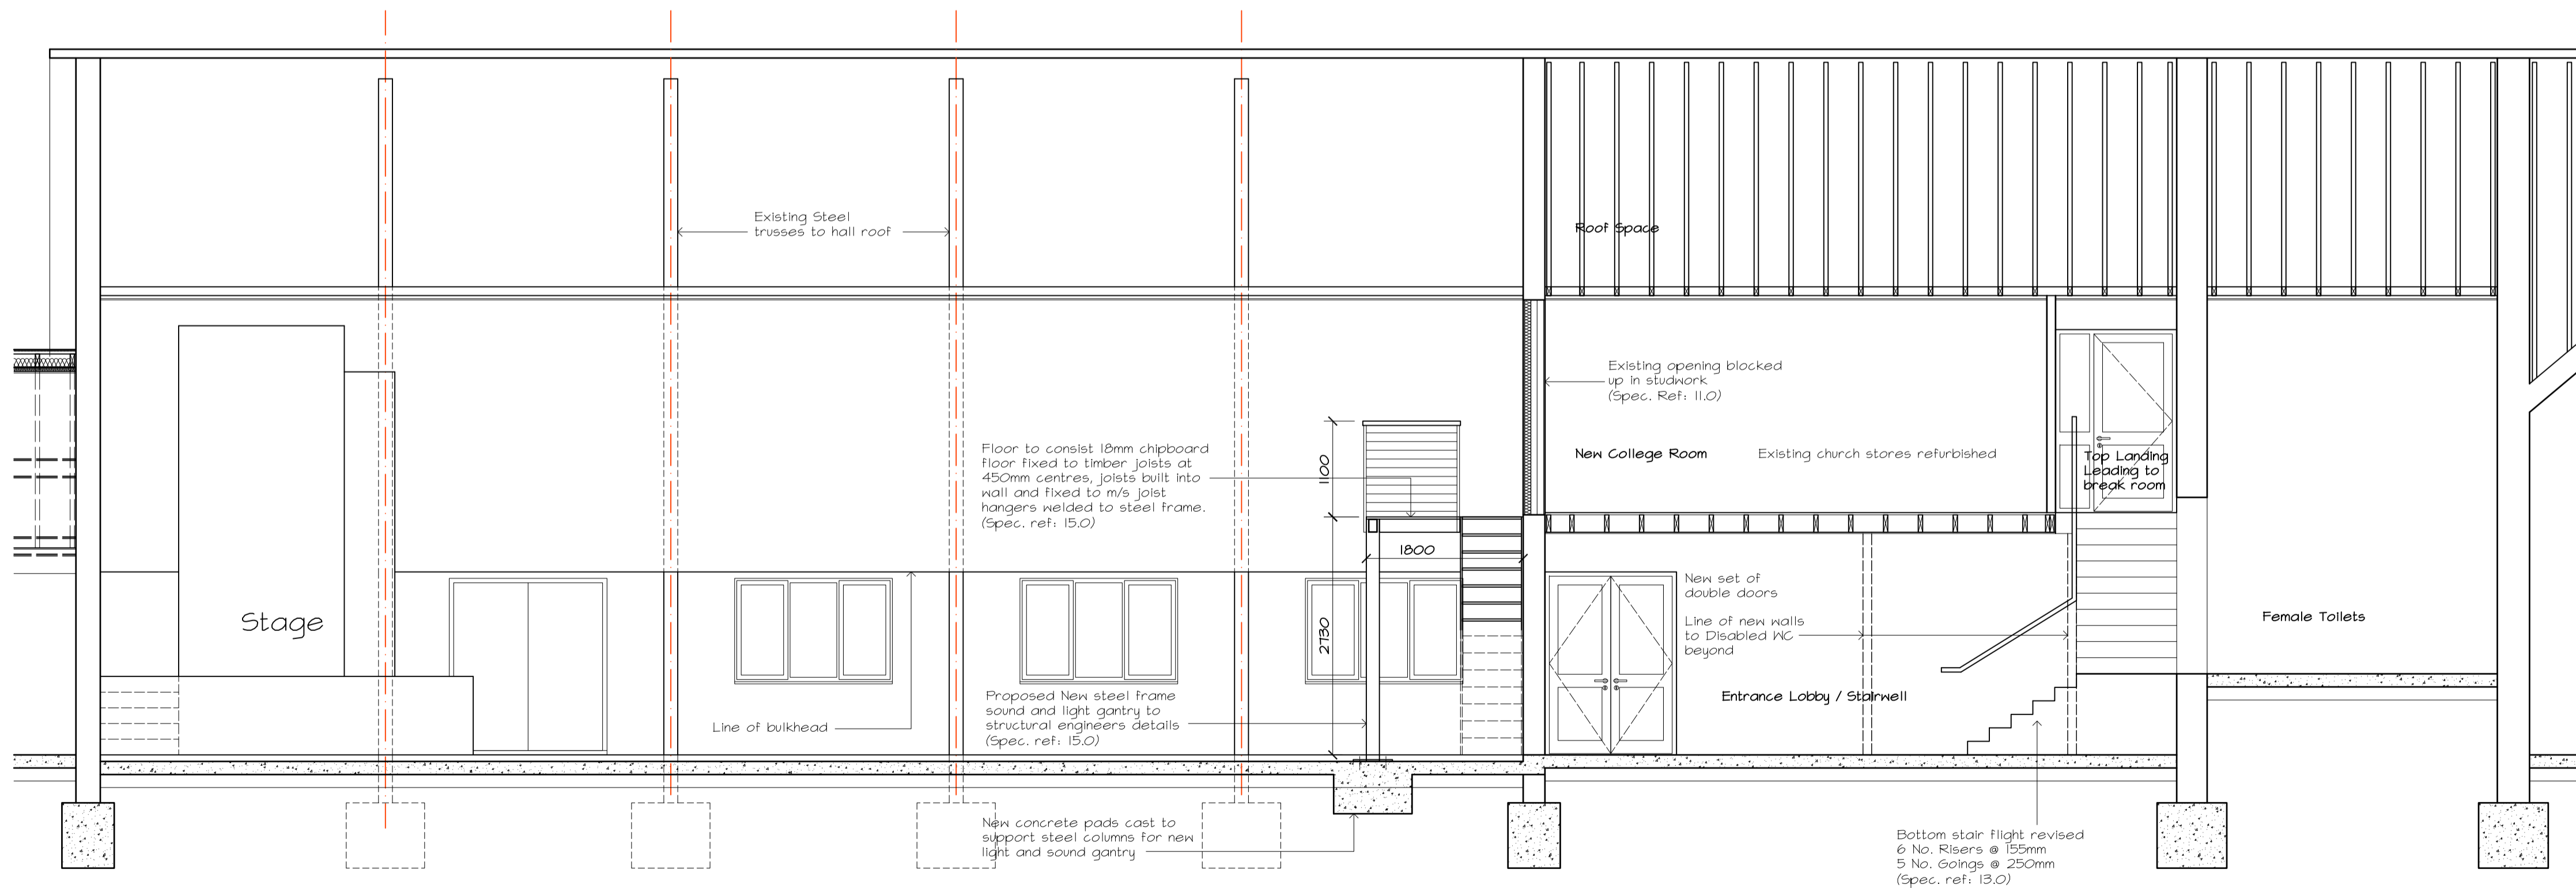

03 Mackworth Community Centre, Mackworth  
Building Section C-C 1:50

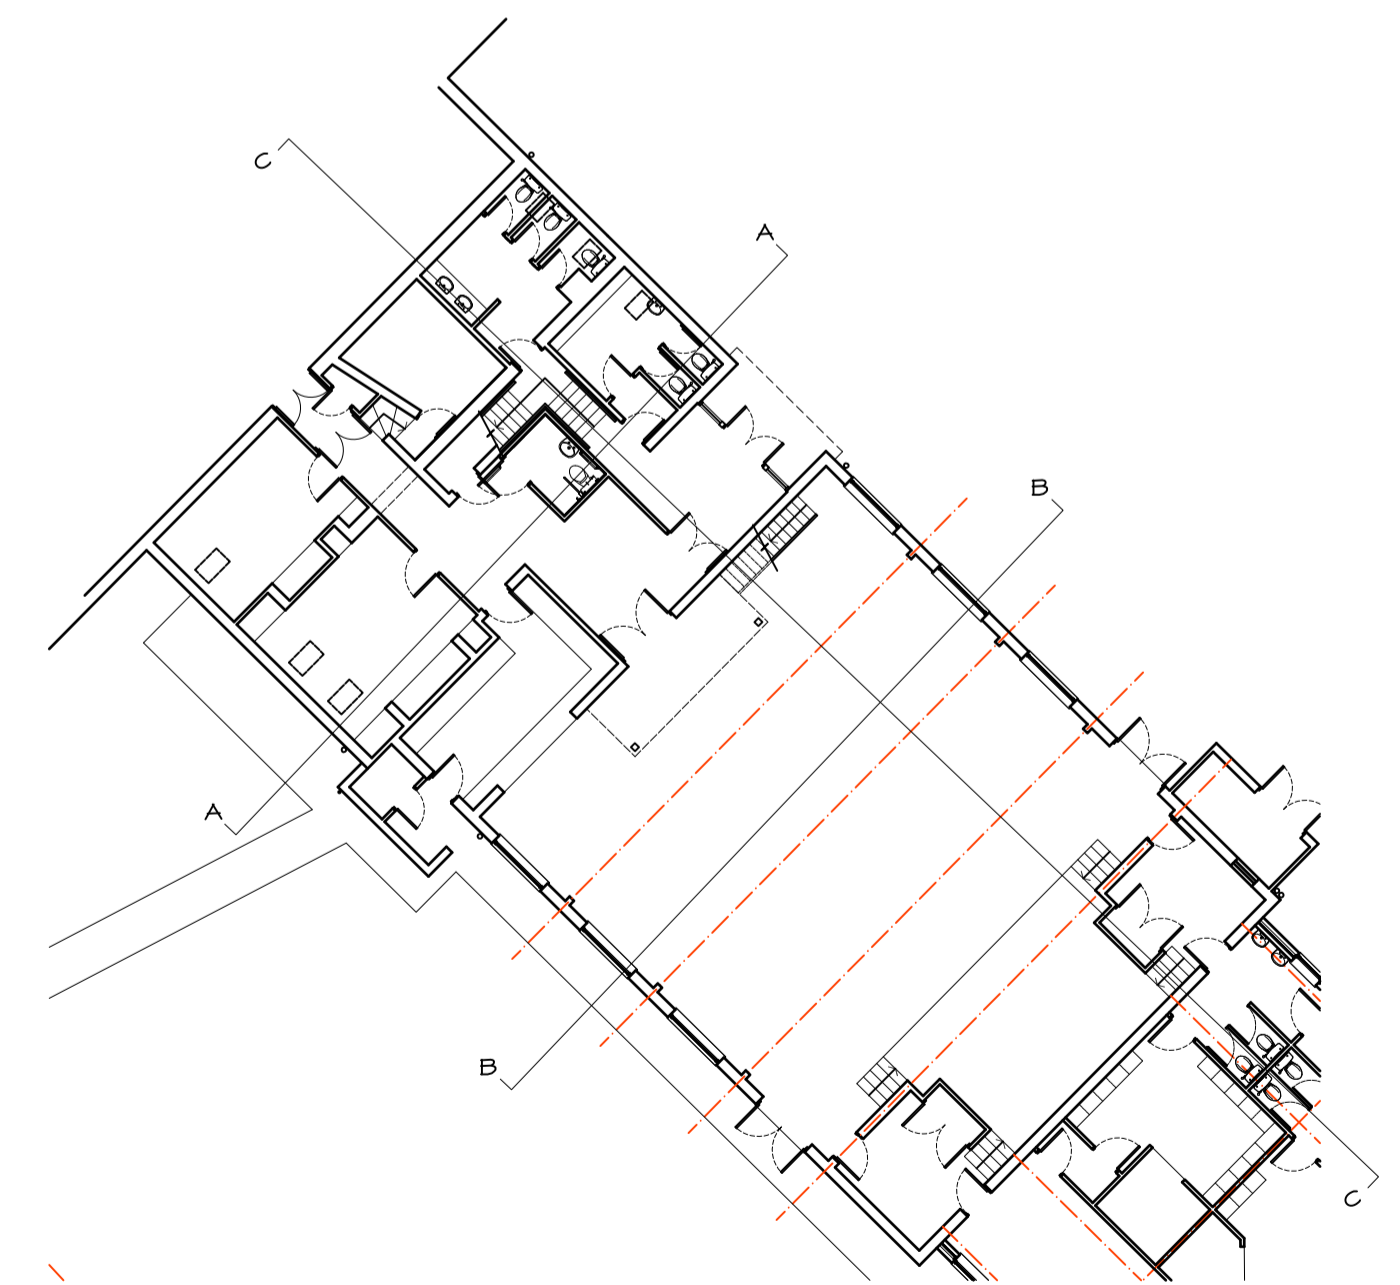

04 Mackworth Community Centre, Mackworth  
Key Plan 1:200

NOTES

1. This drawing is copyright and issued to you in confidence. It must not be copied, used or disclosed, in whole or in part, to third parties without our written permission. It remains the property of JUSTIN SMITH ARCHITECT LIMITED and must be returned on request. ©

NOTE: All dimensions are in millimetres unless stated otherwise. If in doubt ask. Do not scale from this drawing.

DRAWING INFORMATION  
This CAD drawing is plotted from file: A10-009A2.1/208  
This CAD drawing contains the Xref(s): A10-009A2.2/sect

COPYRIGHT ©

REVISIONS

NORTH

PROJECT NO.	DWG. NO.	REV.	STATUS
A10-009	208	208	Production Info
DATE	SCALE	DWG. SIZE	DRAWN
July, 2010	1:50	A1	SCG

CLIENT  
**Paul Pegg**

PROJECT  
**Refurbishment at Mackworth Community Centre, Mackworth**

DRAWING  
**Proposed Sections**

CLIENT CONTACT  
**Justin Smith Architect Limited**  
Friar Gate Studios,  
Ford Street, Derby, DE1 1EE  
T: 01332 258350  
E: mail@justin-smith-architects.co.uk  
W: www.justin-smith-architects.co.uk

JUSTIN SMITH ARCHITECTS