




01 Mackworth Community Centre, Mackworth  
Building Section A-A 1:50

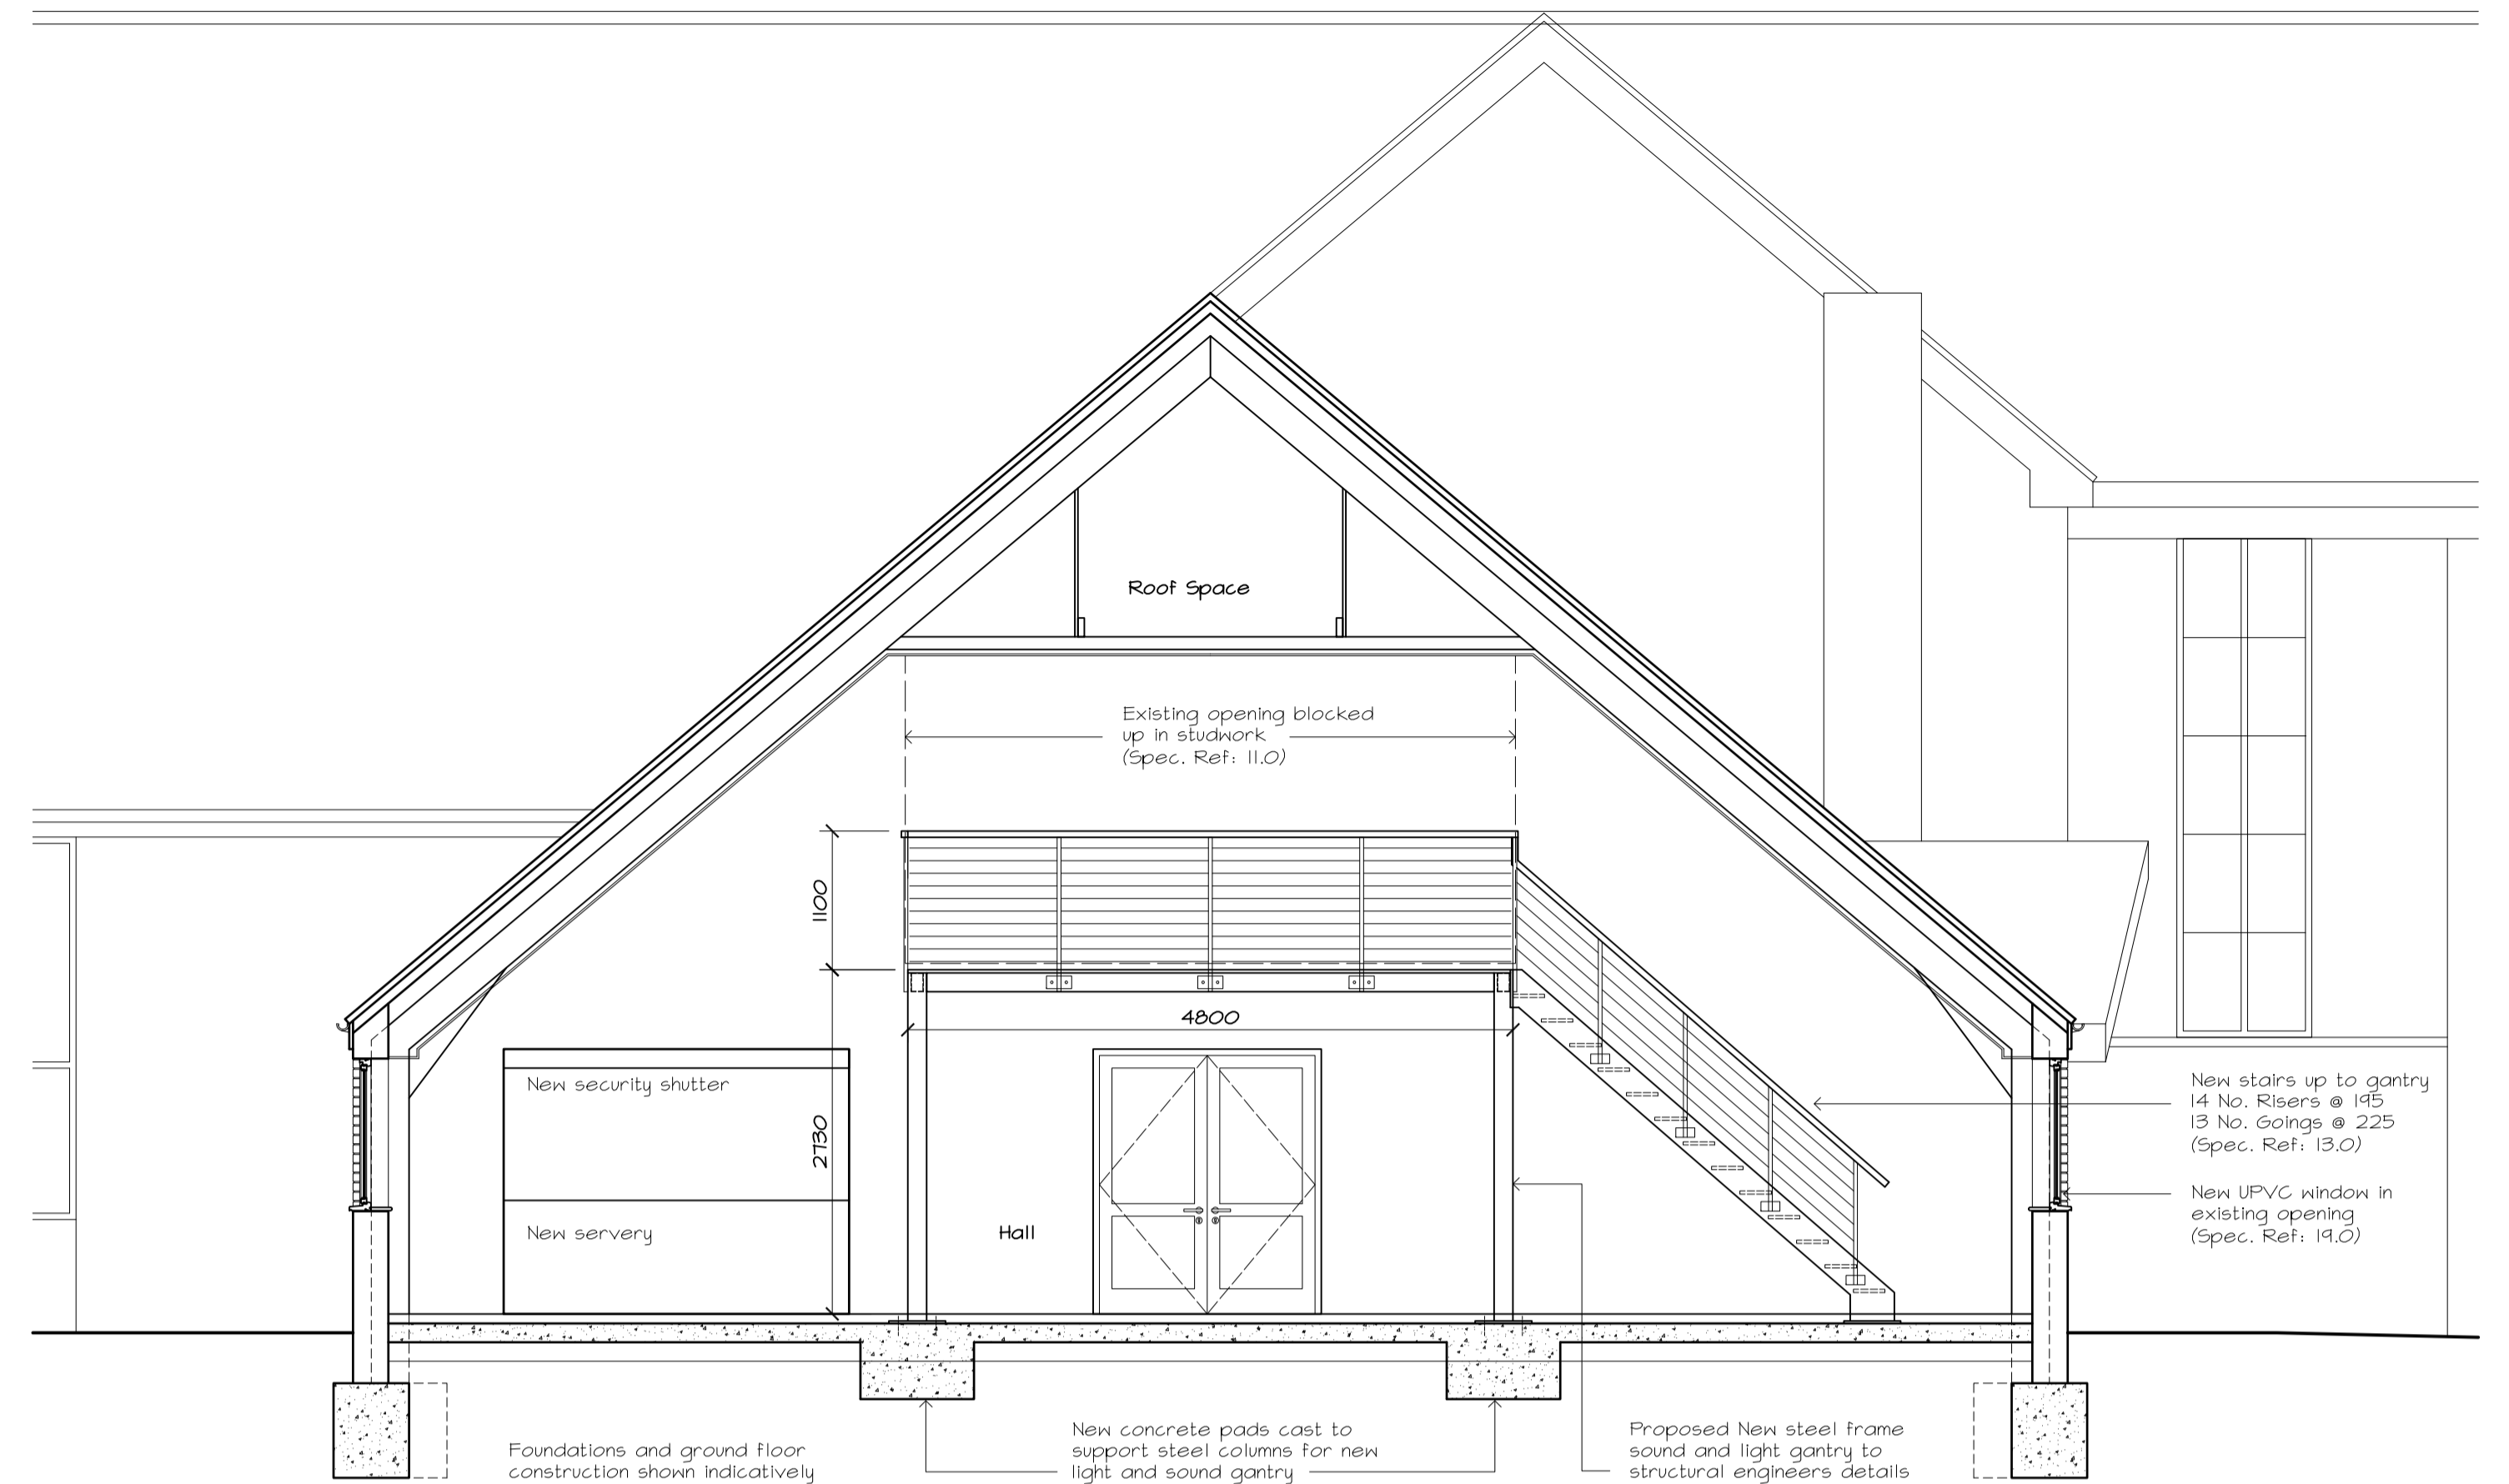

02 Mackworth Community Centre, Mackworth  
Building Section B-B 1:50

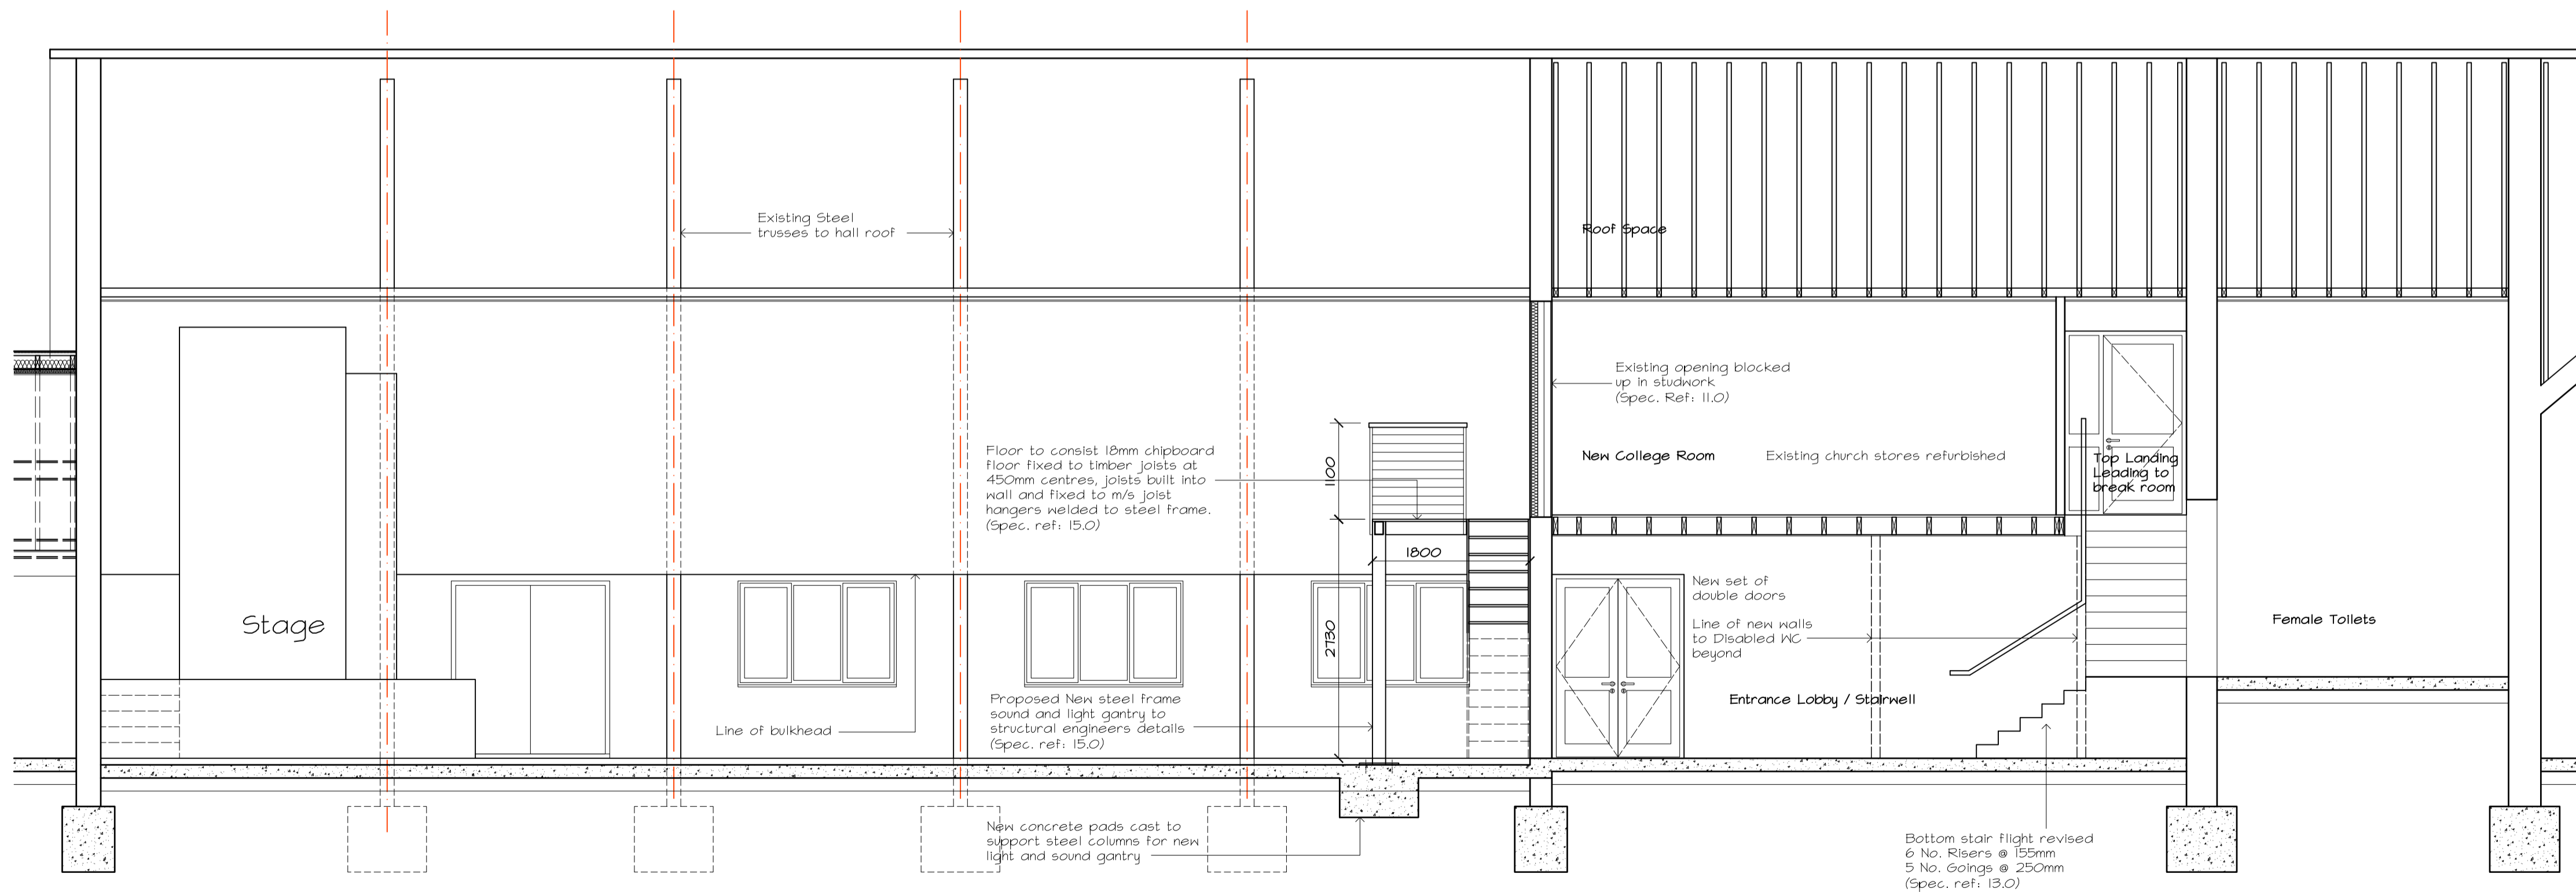

03 Mackworth Community Centre, Mackworth  
Building Section C-C 1:50

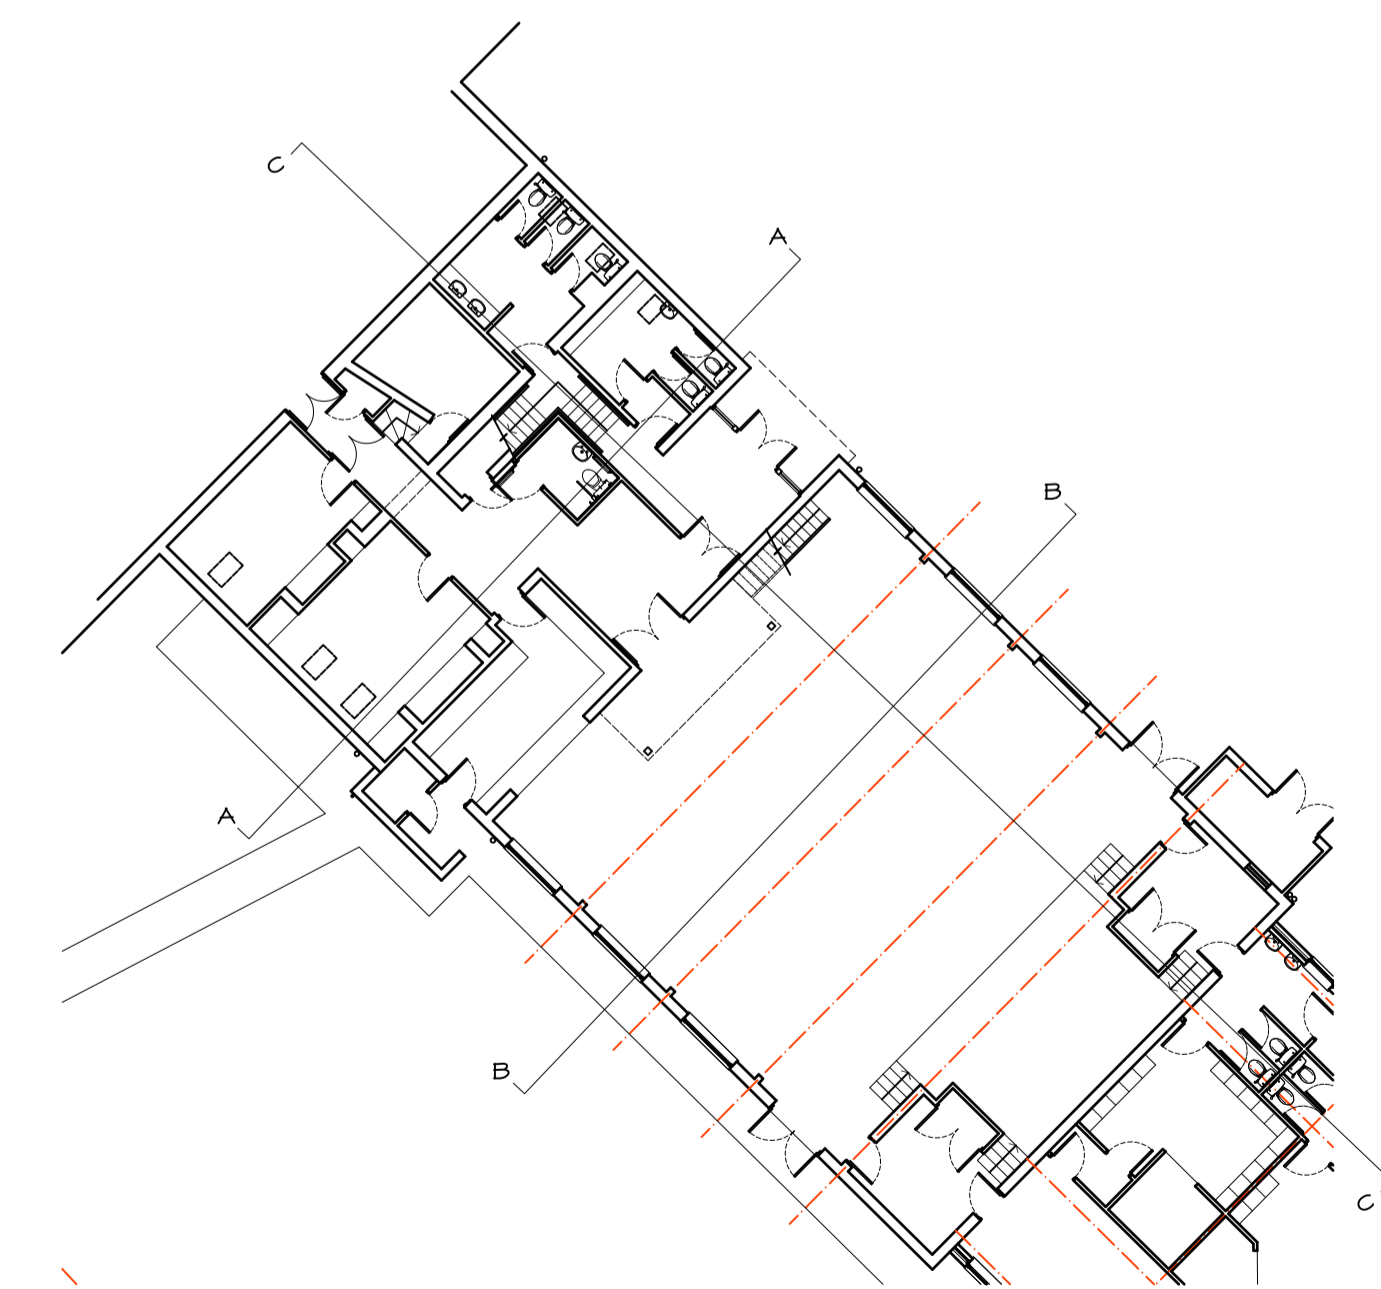

04 Mackworth Community Centre, Mackworth  
Key Plan 1:200

<p><b>NOTES</b></p>	<p><b>COPYRIGHT</b> © This drawing is copyright and issued to you in confidence. It must not be copied, used or disclosed, in whole or in part, to third parties without our written permission. It remains the property of JUSTIN SMITH ARCHITECT LIMITED and must be returned on request. ©</p> <p><b>NOTE:</b> All dimensions are in millimetres unless stated otherwise. If in doubt ask. Do not scale from this drawing.</p> <p><b>DRAWING INFORMATION</b> This CAD drawing is plotted from file: A10-009A2.1/208 This CAD drawing contains the Xref's: A10-009A2.2/sect</p>		<p><b>REVISIONS</b></p>	<p>CLIENT <b>Paul Pegg</b></p>	<p>PROJECT <b>Refurbishment at; Mackworth Community Centre, Mackworth</b></p>	<p>CLIENT <b>Justin Smith Architect Limited</b></p>				
				<p>DRAWING <b>Proposed Sections</b></p>	<p>PROJECT NO. <b>A10-009</b></p>	<p>DATE <b>July, 2010</b></p>	<p>SCALE <b>1:50</b></p>	<p>REV. <b>208</b></p>	<p>STATUS <b>Production Info</b></p>	<p>PROJECT <b>Friar Gate Studios, Ford Street, Derby, DE1 1EE</b></p>
				<p>DATE <b>July, 2010</b></p>	<p>SCALE <b>1:50</b></p>	<p>REV. <b>208</b></p>	<p>STATUS <b>SCG</b></p>	<p>T: 01332 258350 E: mail@justin-smith-architects.co.uk W: www.justin-smith-architects.co.uk</p>	<p><b>JUSTIN SMITH ARCHITECTS</b></p>	
				<p>Justin Smith Architect Limited</p>						